

Iron <sup>5</sup>/<sub>16</sub> Godalming Sunderland report N<sup>o</sup> 12,401


# SCREW STEAMER.

N<sup>o</sup> 63

## - Fore Mast -

Two plates in the round  
Seams double chain rivetted  $\frac{3}{4}$  rivets  
 $4\frac{1}{2}$  lap. Butts treble and  $\frac{1}{16}$  thicker  
Cheek plates  $\frac{3}{16}$  Angles  $4\frac{1}{2} \times 3 \times \frac{7}{16}$   
Doubled at Partners.

Head 14"  
Trussel 16"  
Deck 20 $\frac{1}{2}$ "  
Heel 15 $\frac{1}{2}$ "

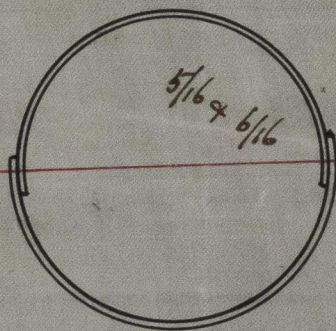

Head 11'6"  
Trussel to deck 38'0"  
Housing 17'6"  
Extreme 67'0"

JOHN BLUMER & CO  
IRON SHIPBUILDERS  
(NORTH DOCK)

SUNDERLAND



© 2021

Lloyd's Register  
Foundation