


S. S. No 270

Howe's Laid Sl. report No 12,442

Pumping Arrangement

Mar 22.
1881.

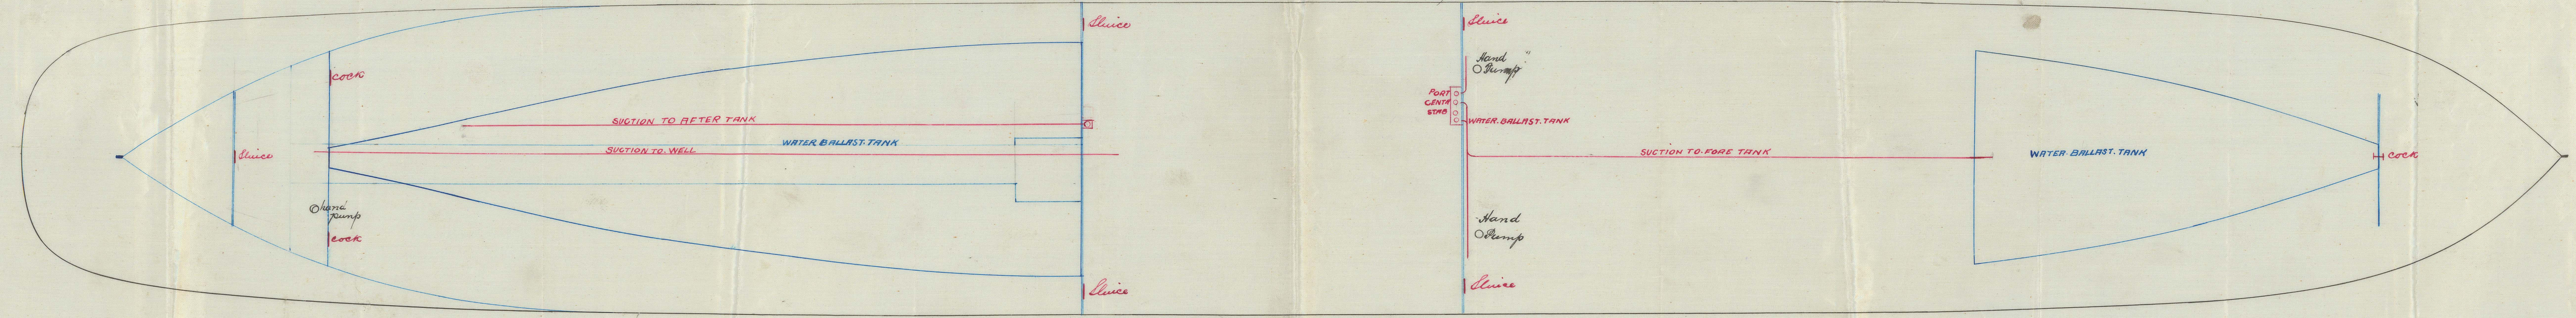

Scale 1/8" = 1 Foot

SLB941-0017