


Iron & Co. Goughella Sld. report No. 12.482

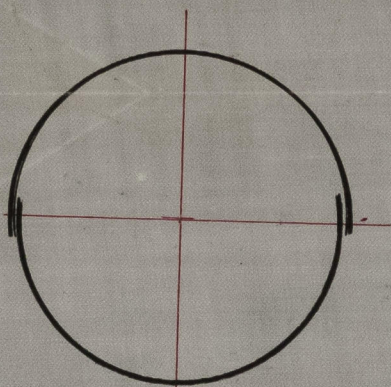

Main Mast

65'-0" Extreme "  
Dia Partners 19 1/4"  
" heel 14 3/4"  
" rounds 15 3/4"  
" head 14 1/4"

Batts below Partners  
double riveted remainder treble  
straps 1/6 thicker.

Doubling 7'-0" at partners.  
Plating 1/16 & 5/16"


Fore Mast.

73'-5" Extreme  
Dia at partners 22"  
" heel 16"  
" rounds 17"  
" head 13"

Batts below partners double  
riveted remainder treble  
straps 1/16 thicker

Doubled 8'-10" at partners  
Plating 6/16 & 5/16"

*W. H. H.*  
25/1/82

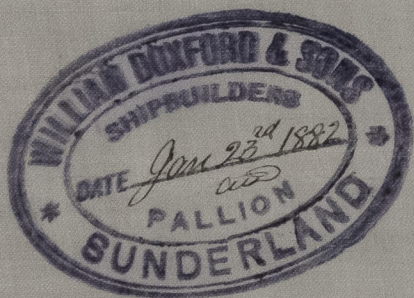

© 2021

Lloyd's Register  
Foundation

SLD941-0113