
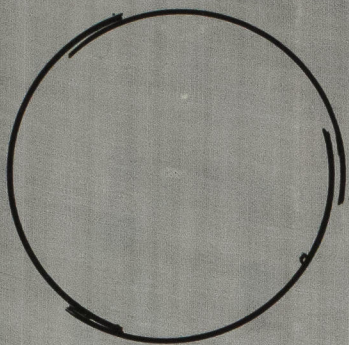


MASTS. - No 1 A3.

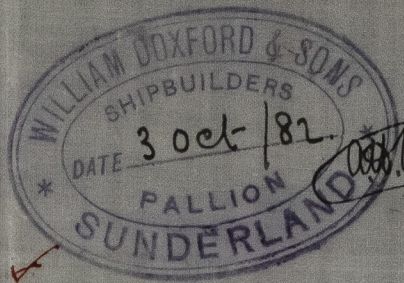

Mizzenmast 71' 6" x 2 1/2 dia.

Seams double riveted

Butts below partners double riveted

" above " treble

Thickness of plates at heel 5/16


" " " at Partners 6/16

" " " Hounds 5/16

" " " head 5/16

" " " Topmast 4/16 to 3/16

Length of Topmast 19' 6" x 7" diam. at end  
Seams single riveted. Butts treble riveted  
Doubling in way of wedging 6' 0" x 6/16

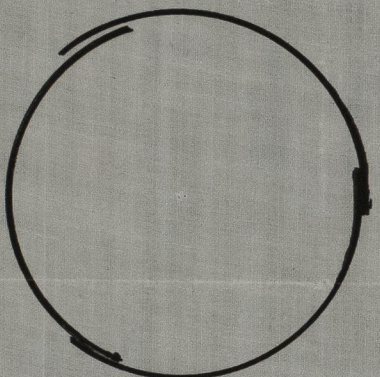

Mainmast 77' 5" x 23 3/4 dia.

Seams double riveted

Butts below partners double riveted

" above " treble

Thickness of plates at heel 6/16


" " " partners 7/16

" " " hounds 6/16

" " " head 6/16

Topmast plates 4/16 to 3/16

Length of topmast 29' 0" x 7" dia. at end. Seams single & butts treble riveted  
Doubling in way of wedging 6' 0" x 7/16

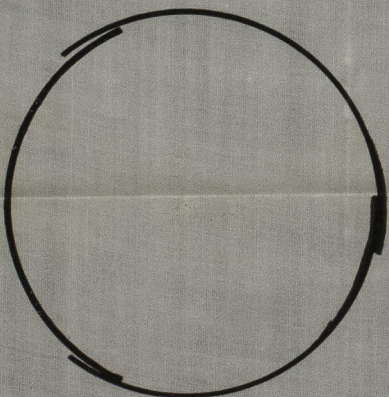

Foremast 85' 11" x 26 1/4 diam.

Seams double riveted

Butts below partners double riveted

" above " treble

Thickness of plate at heel 6/16

" " " partners 8/16

" " " hounds 6/16

" " " head 6/16

Topmast plate 4/16 to 3/16

Length of Topmast 28' 0" x 8" diam. at end  
Seams single & butts treble riveted  
Doubling in way of wedging 7' 0" x 8/16

Topmast & Lowermast in one

