

RECEIVED 7th NOV. 82.

8/11/82

Iron & Forbay's Sta. report No. 13.094



M
7.11.83

for S. S. No 45 L 245' 0" B 33' 8" D 14' 3"



Pumping Arrangement

JOHN BLUMER & CO
IRON SHIPBUILDERS,
(NORTH DOCK)
SUNDERLAND.

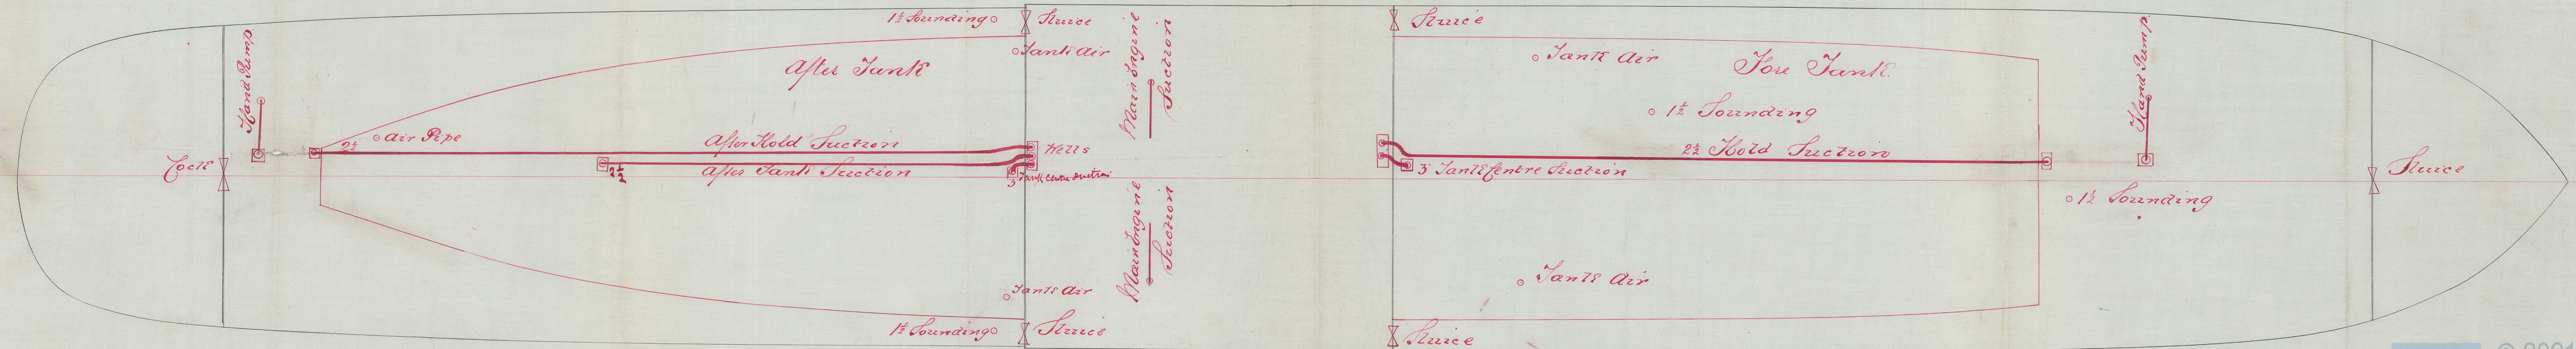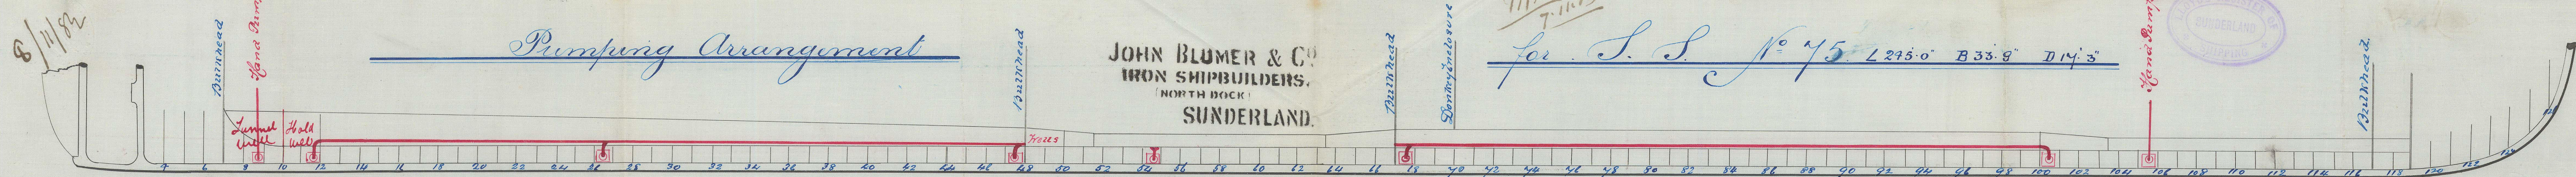

© 2021
Lloyd's Register
Foundation

0945-0038