


Iron S.S. Robina Sld. report No 13.292


PLAN SHOWING PORT OPEN.



SECTION (S.S. No 193)

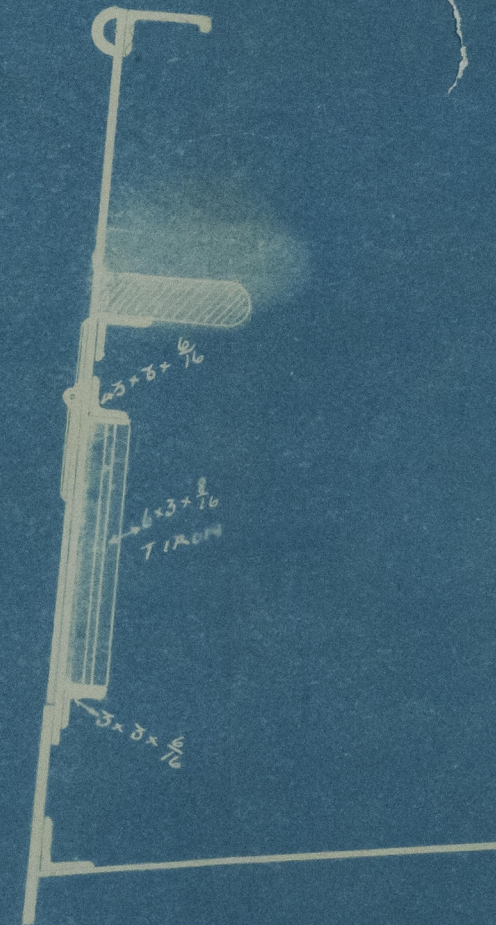

PLAN SHOWING PORT CLOSED.

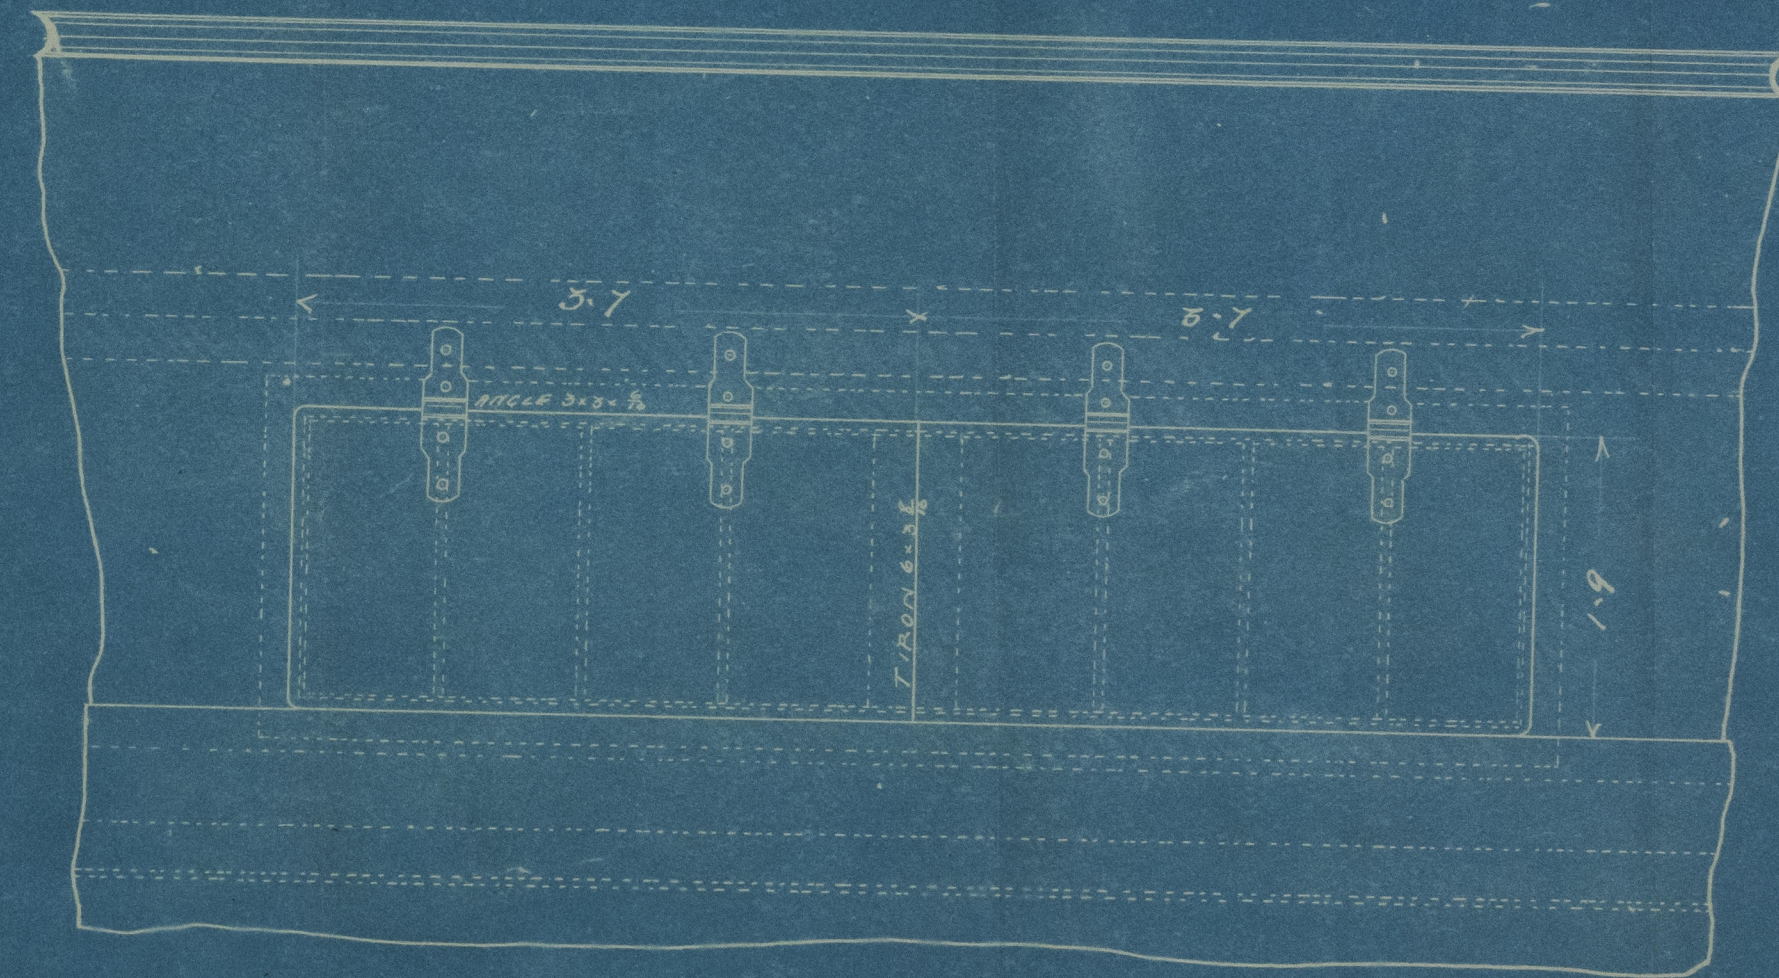

0136

SLD947-0136

Freeing Port?



© 2021

Lloyd's Register
Foundation