
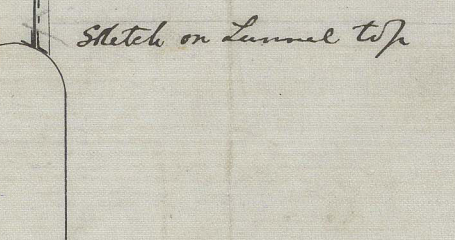
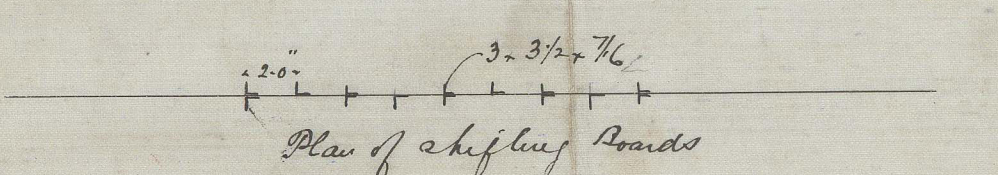
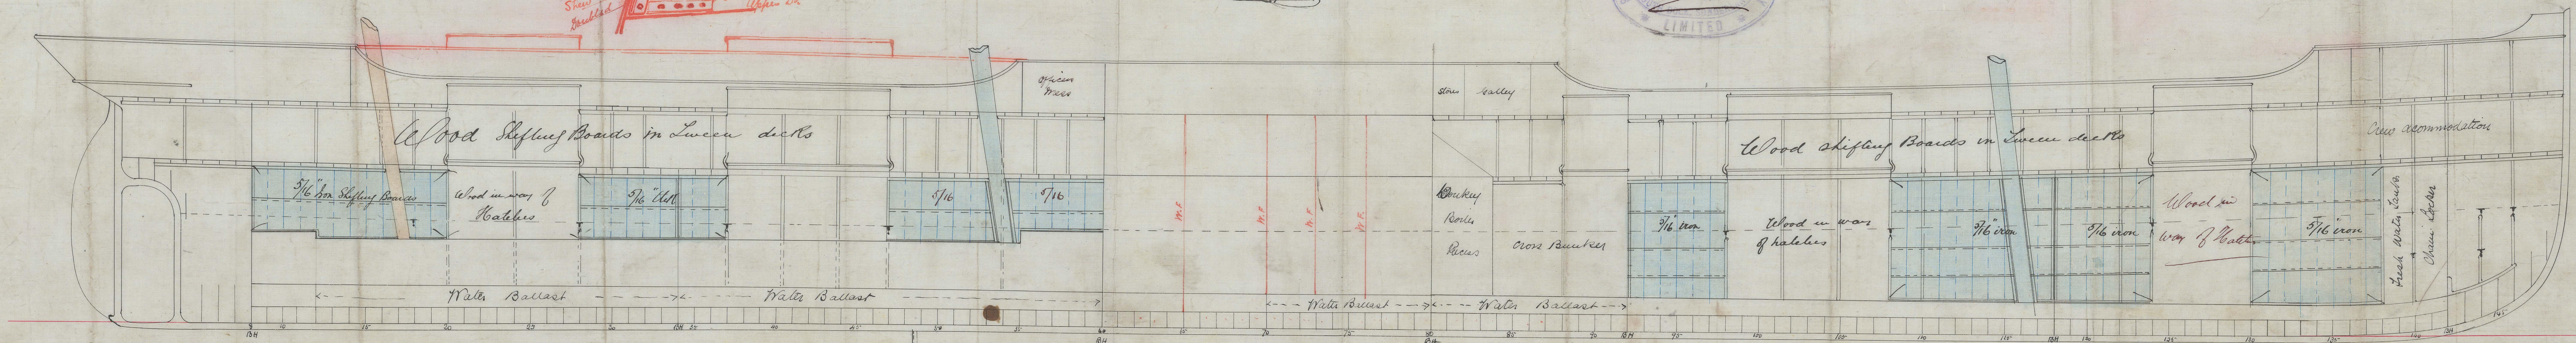


Iron S.S. *Rumida* Sld. report No. 13.357.

Plan of Iron Shifting Boards
 No 120. S. S.
 Scale $\frac{1}{8}$ " = 1 Foot

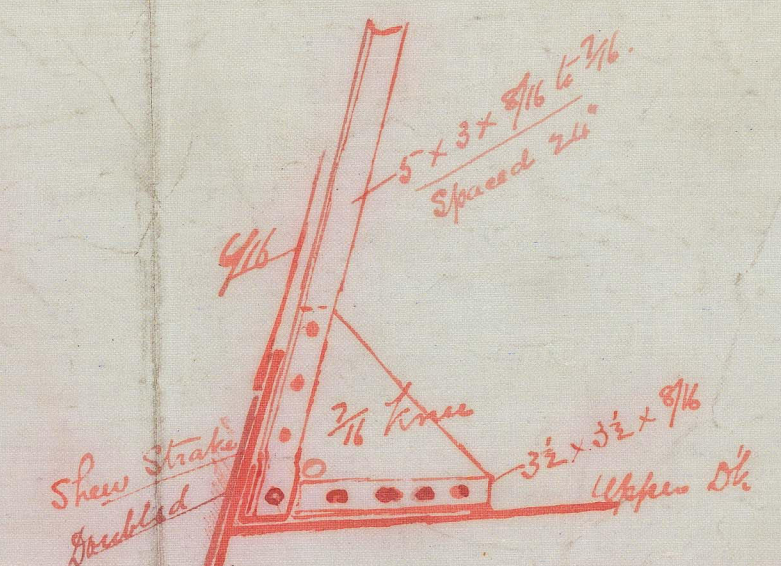

Proposed method of securing shifting boards to centre keelson in fore hold
 These upper angles to be same sectional area as Ricker Plate viz $5\frac{1}{2}$ " \times $7\frac{1}{16}$ " and to be carried forward on keelson tip in place of Ricker Plate as in No 119 SS

Tracing No 1371
 APP R/R 13.6.83
[Signature]