


RECEIVED  
30 MAY 85  
LONDON

S.S. "Shakespeare" Wdgpl. Report N° 5889.  
d/h: to Wdgpl.  
3/6/85


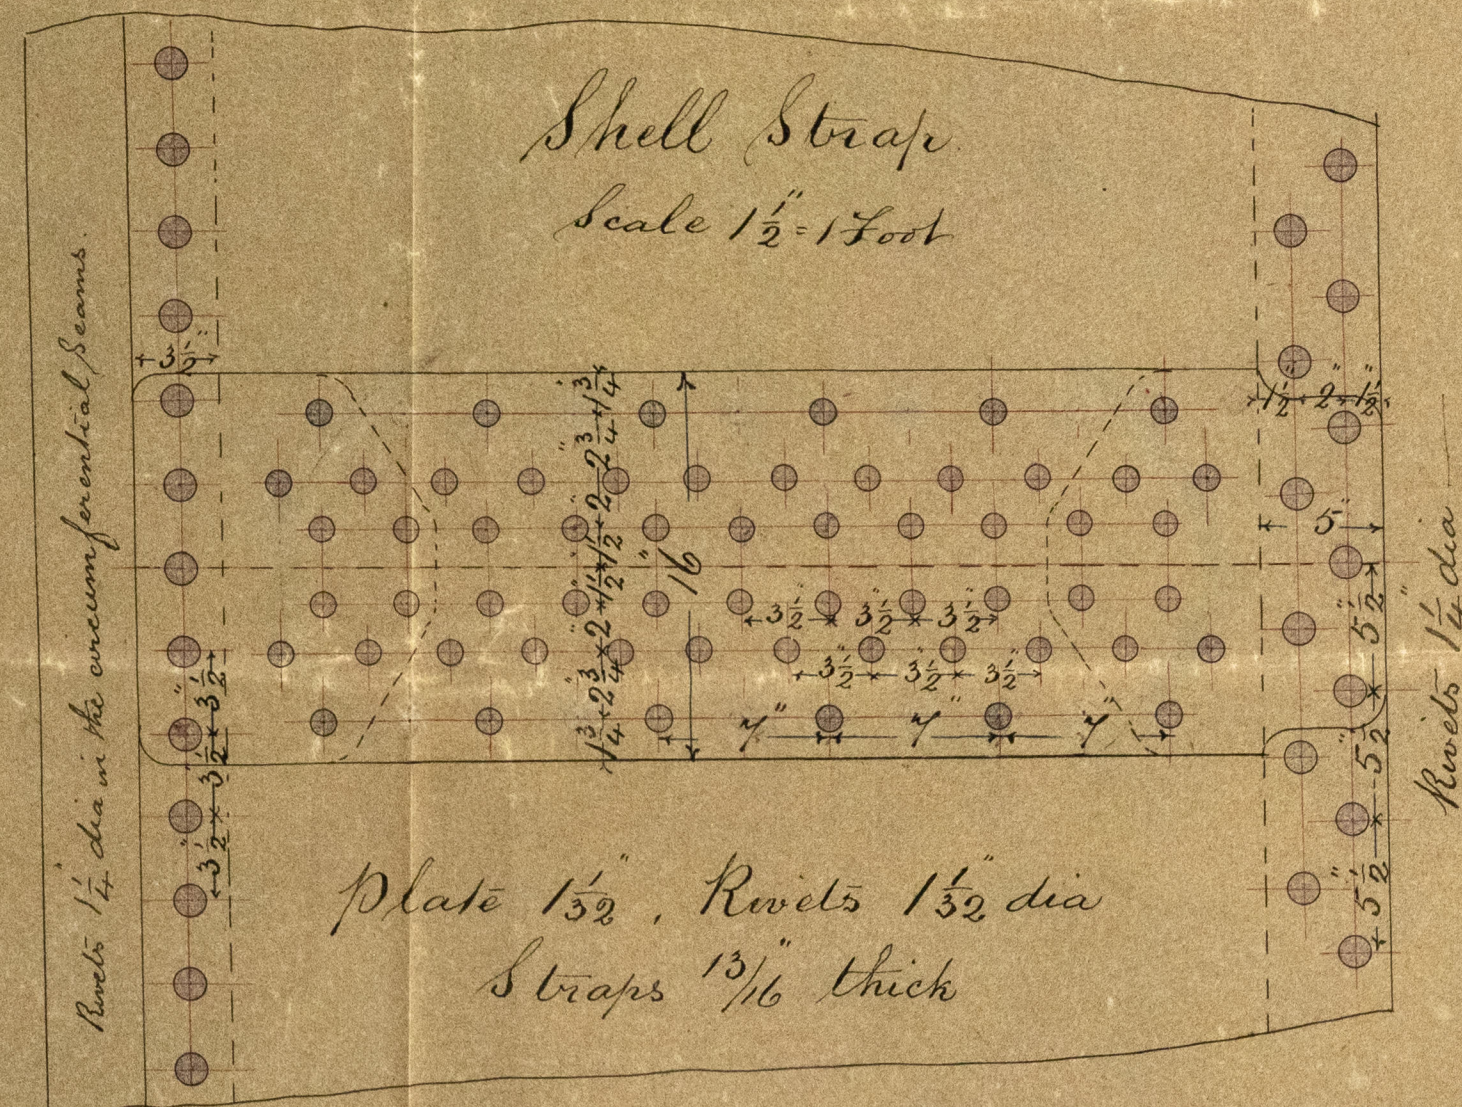


The rivet holes drilled in the longitudinal seams & fitted with double straps.  
The circumferential seams drilled, lap joint, double riveted at centre & single at ends.

Boilers N° 813.  
For S.S. N° 210 building by Messrs J. L. Thompson & Sons.

Scale 1" = 1 Foot.  
Working pressure 14.5 lbs per sq. inch.

May 21<sup>st</sup> 1885

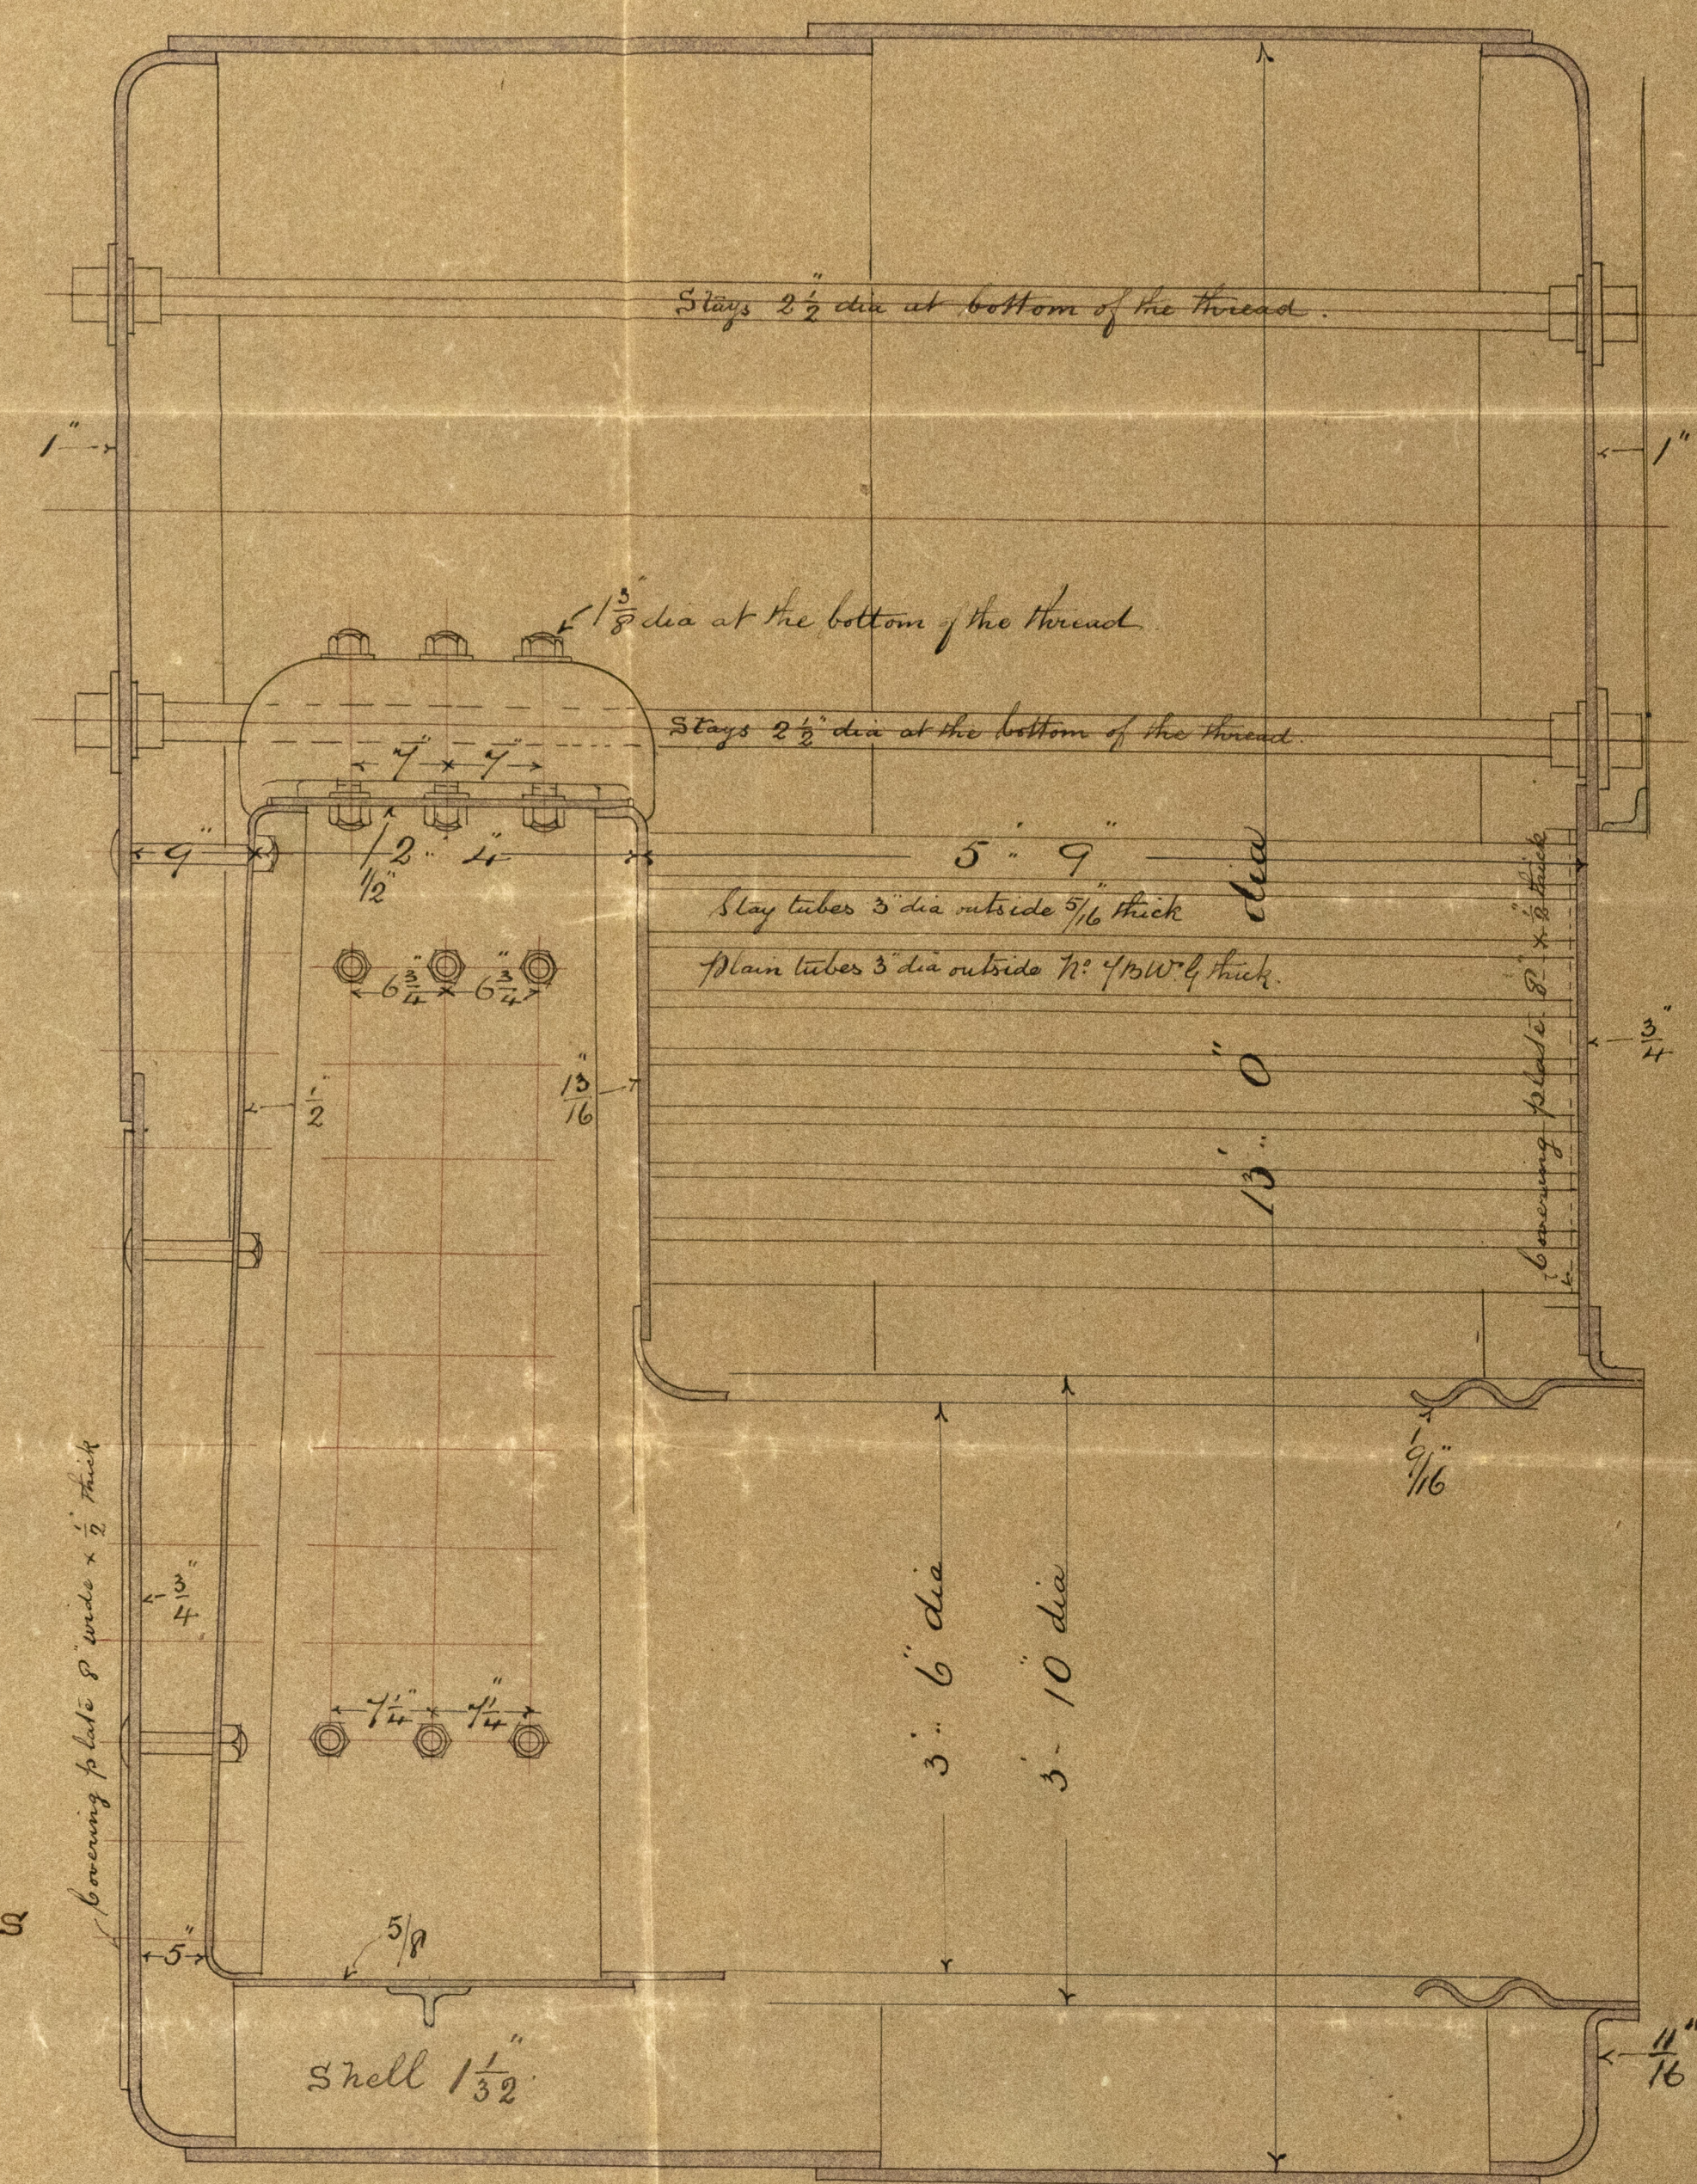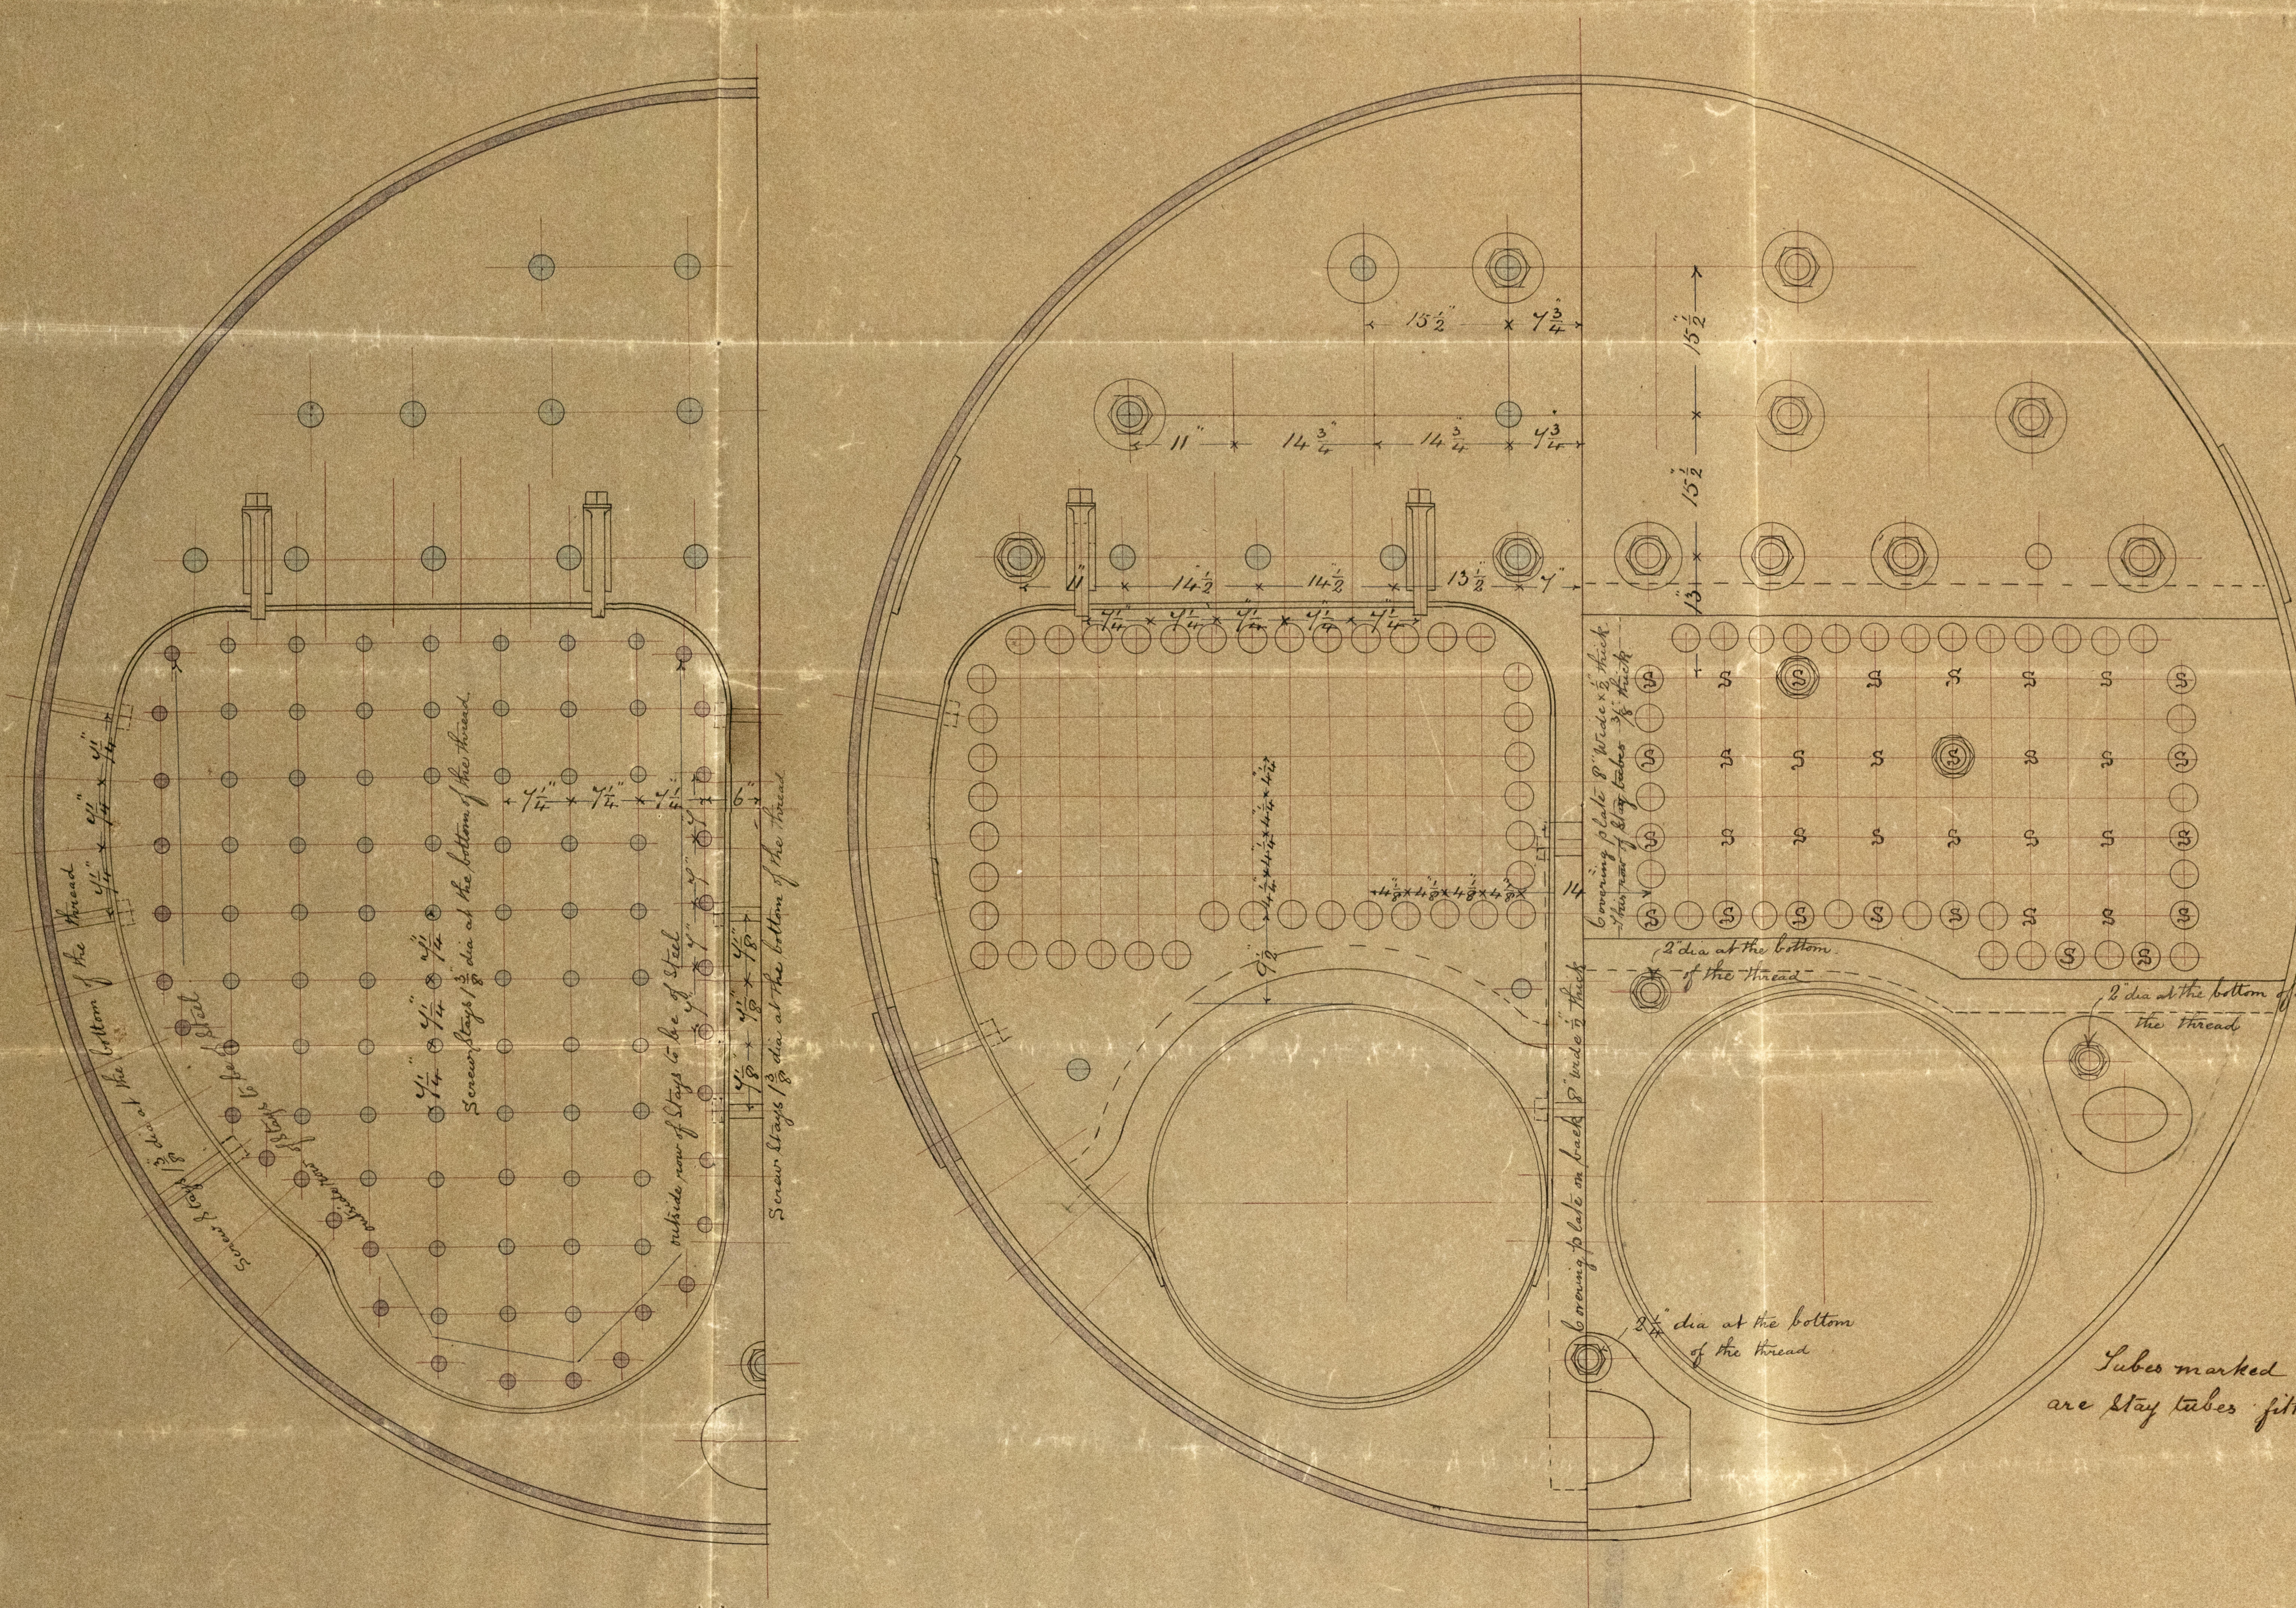

J.P.  
29/6/85

D.S.  
1/6/85

LR

© 2021  
Lloyd's Register  
Foundation



42.1255  
Allyds Test  
290 lbs.  
1.8.85 FES



Handwritten text, possibly a date or reference, located near the top right of the page.



© 2021

Lloyd's Register  
Foundation

1710-156475