


— SCALE $\frac{1}{8}$ = ONE FOOT.

1 1/4 RAKE

JOSEPH L. THOMPSON & SONS
IRON & STEEL SHIPBUILDERS.
NORTH SANDS.
SUNDERLAND.

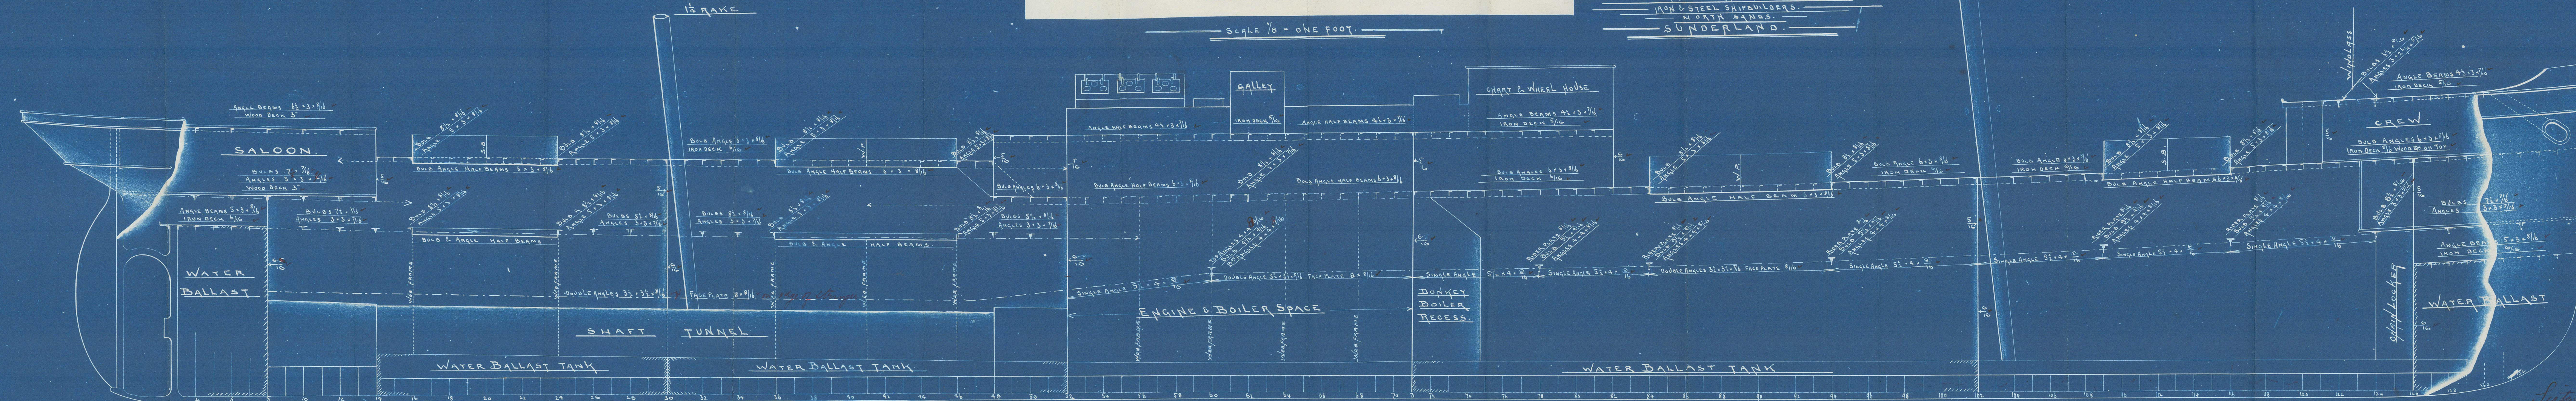

8910-0168

Lloyd's
216

No. 13771

© 2021

Lloyd's Register
Foundation

SLD951-0168