


ROBERT THOMPSON & SONS,
Iron and Steel Shipbuilders and
Engineers,
SOUTHWICK YARD & BRIDGE DOCKYARD,
SUNDERLAND.

ROBERT THOMPSON & SONS,
Iron and Steel Shipbuilders and
Engineers,
SOUTHWICK YARD & BRIDGE DOCKYARD,
SUNDERLAND.

J. H. McKinnon
Slip report No. 14562


No 144
Sketch showing Cargo Ports & Compensation bars
Scale 1/2 inch = 1 foot

31.1.88.

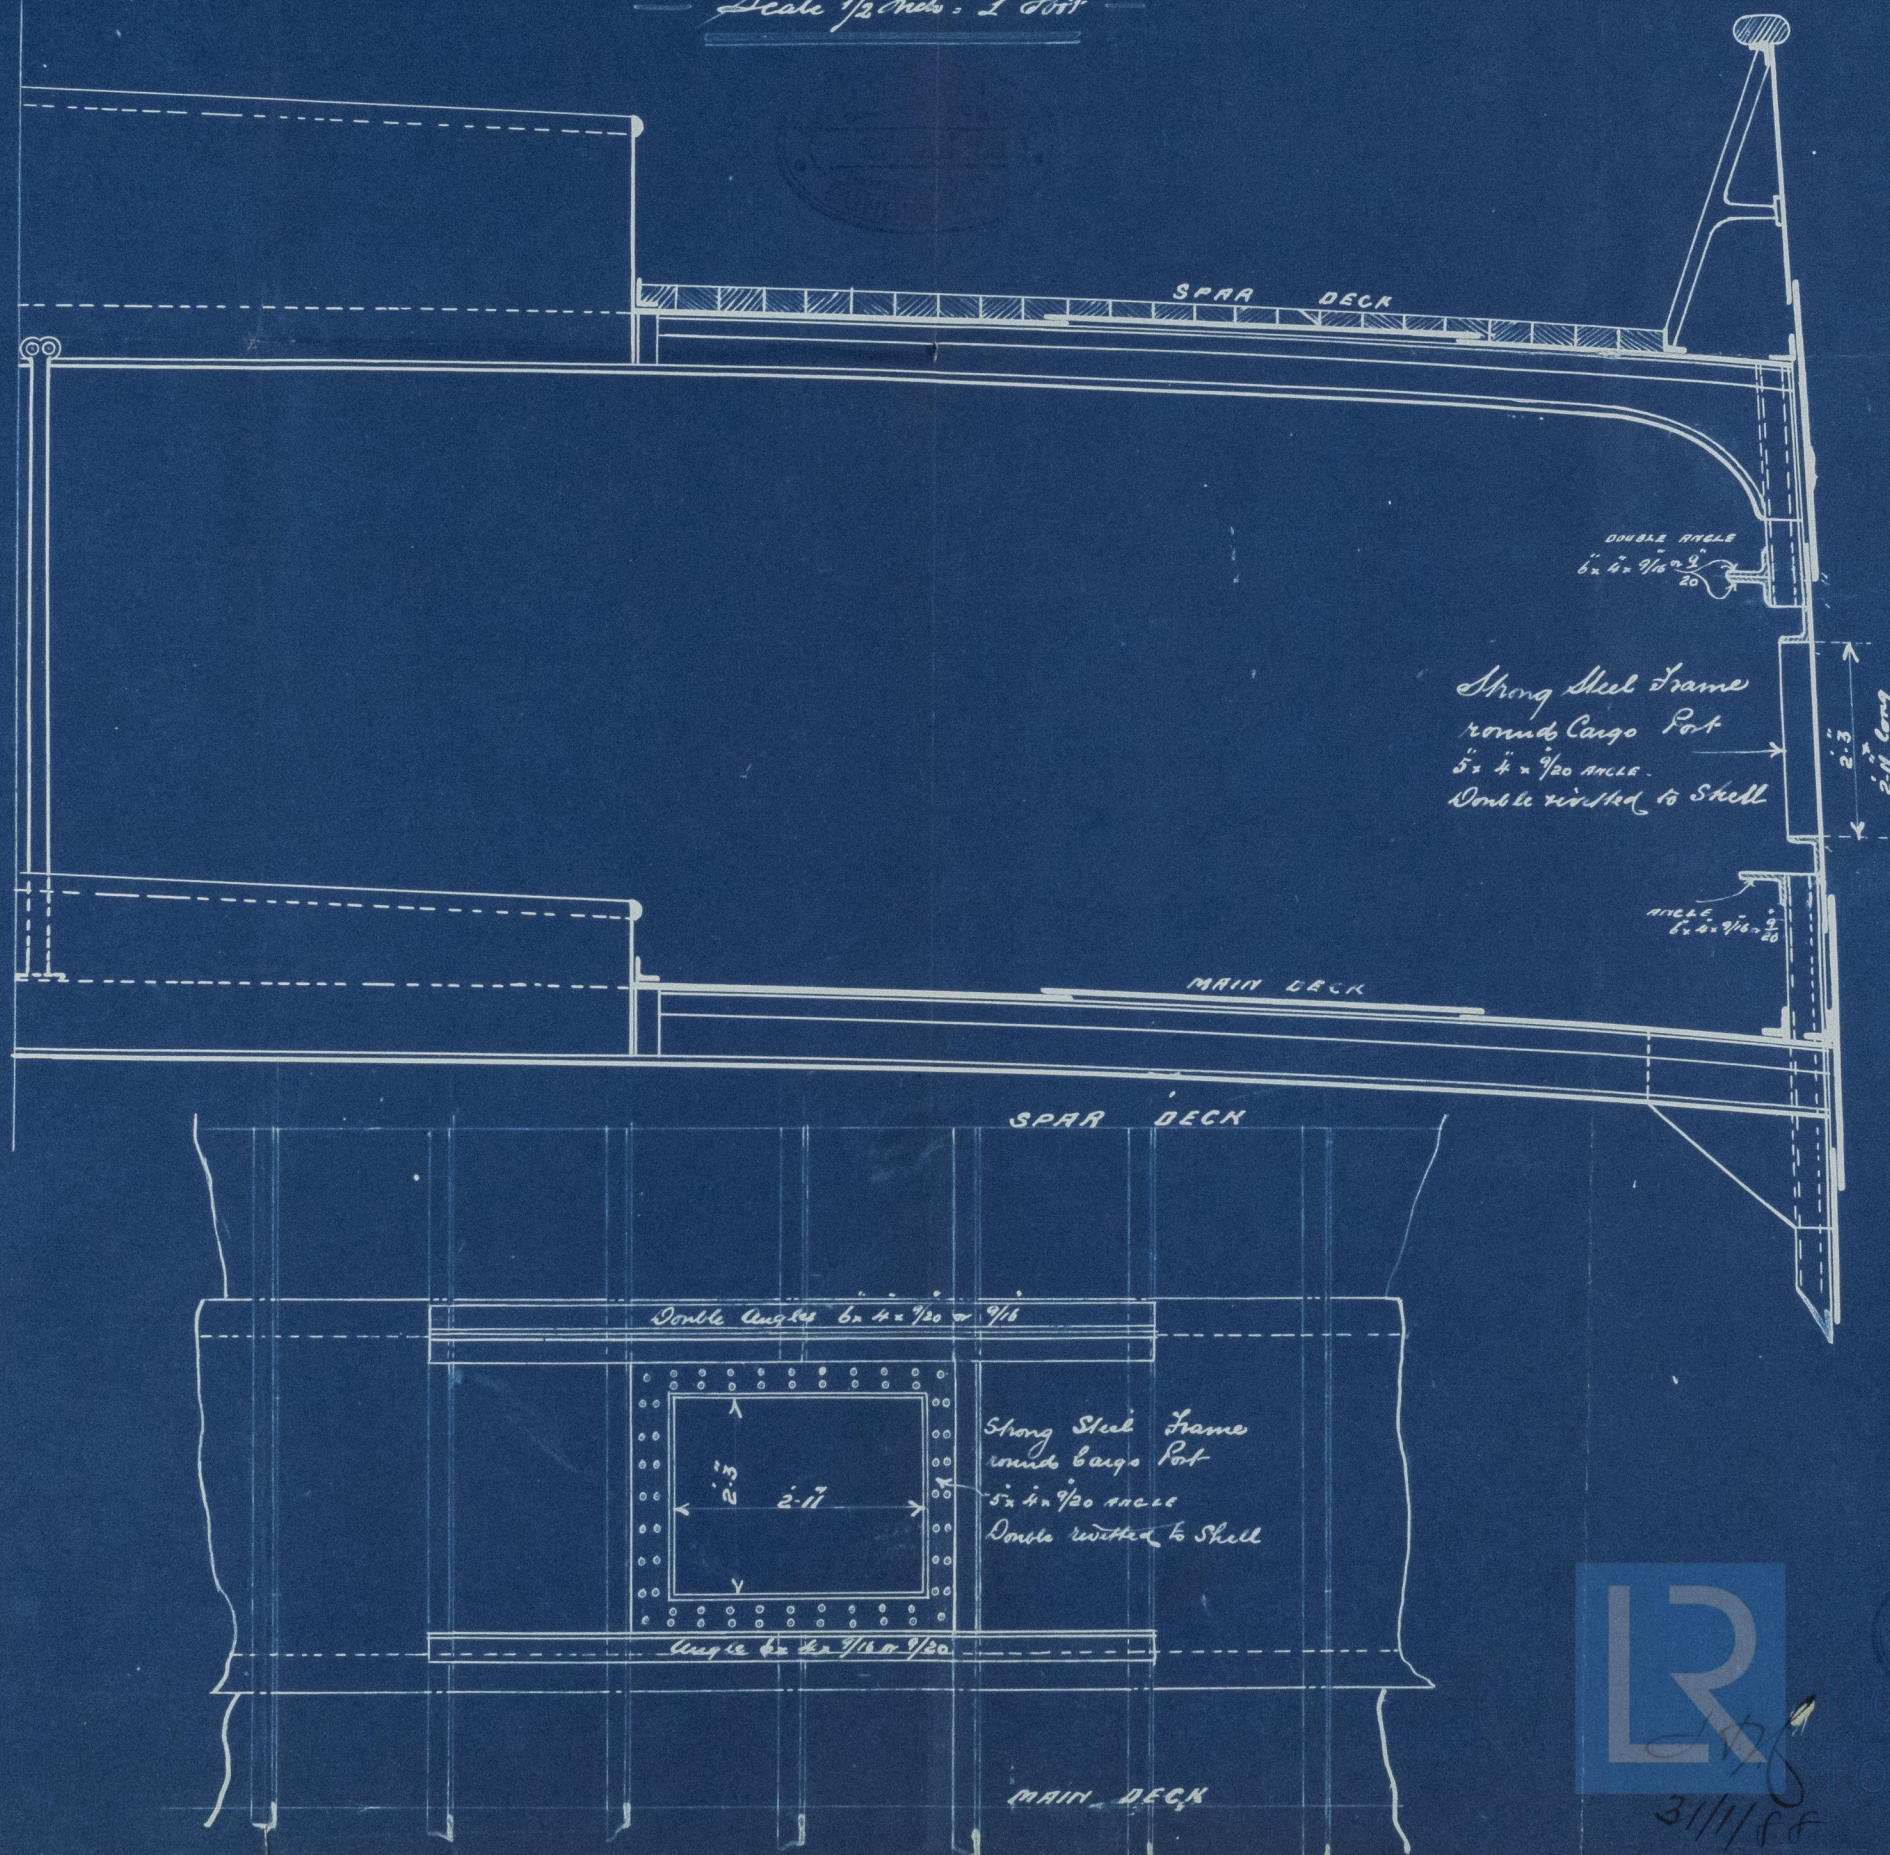

LR

31/1/88

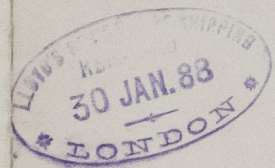

© 2021

Lloyd's Register
Foundation

SLD956-0228