

S.S. "Miike Maru" (Sunderland report no 14562)

Steel Boilers 2 off.

Eng No 310

Boilers No 603 & 604




All Plates, Stays & Rivets Steel
All Tubes & Girders Iron
Working Pressure 150 lbs
Test do 300 "

Combustion Chamber stays screwed into both plates & nutted
Stay Tubes screwed into both plates & nutted on front end only

Scale 1" - 1 foot

April 29th 1887

Intended for Messrs R. Thompson & Sons
S/S No 1244

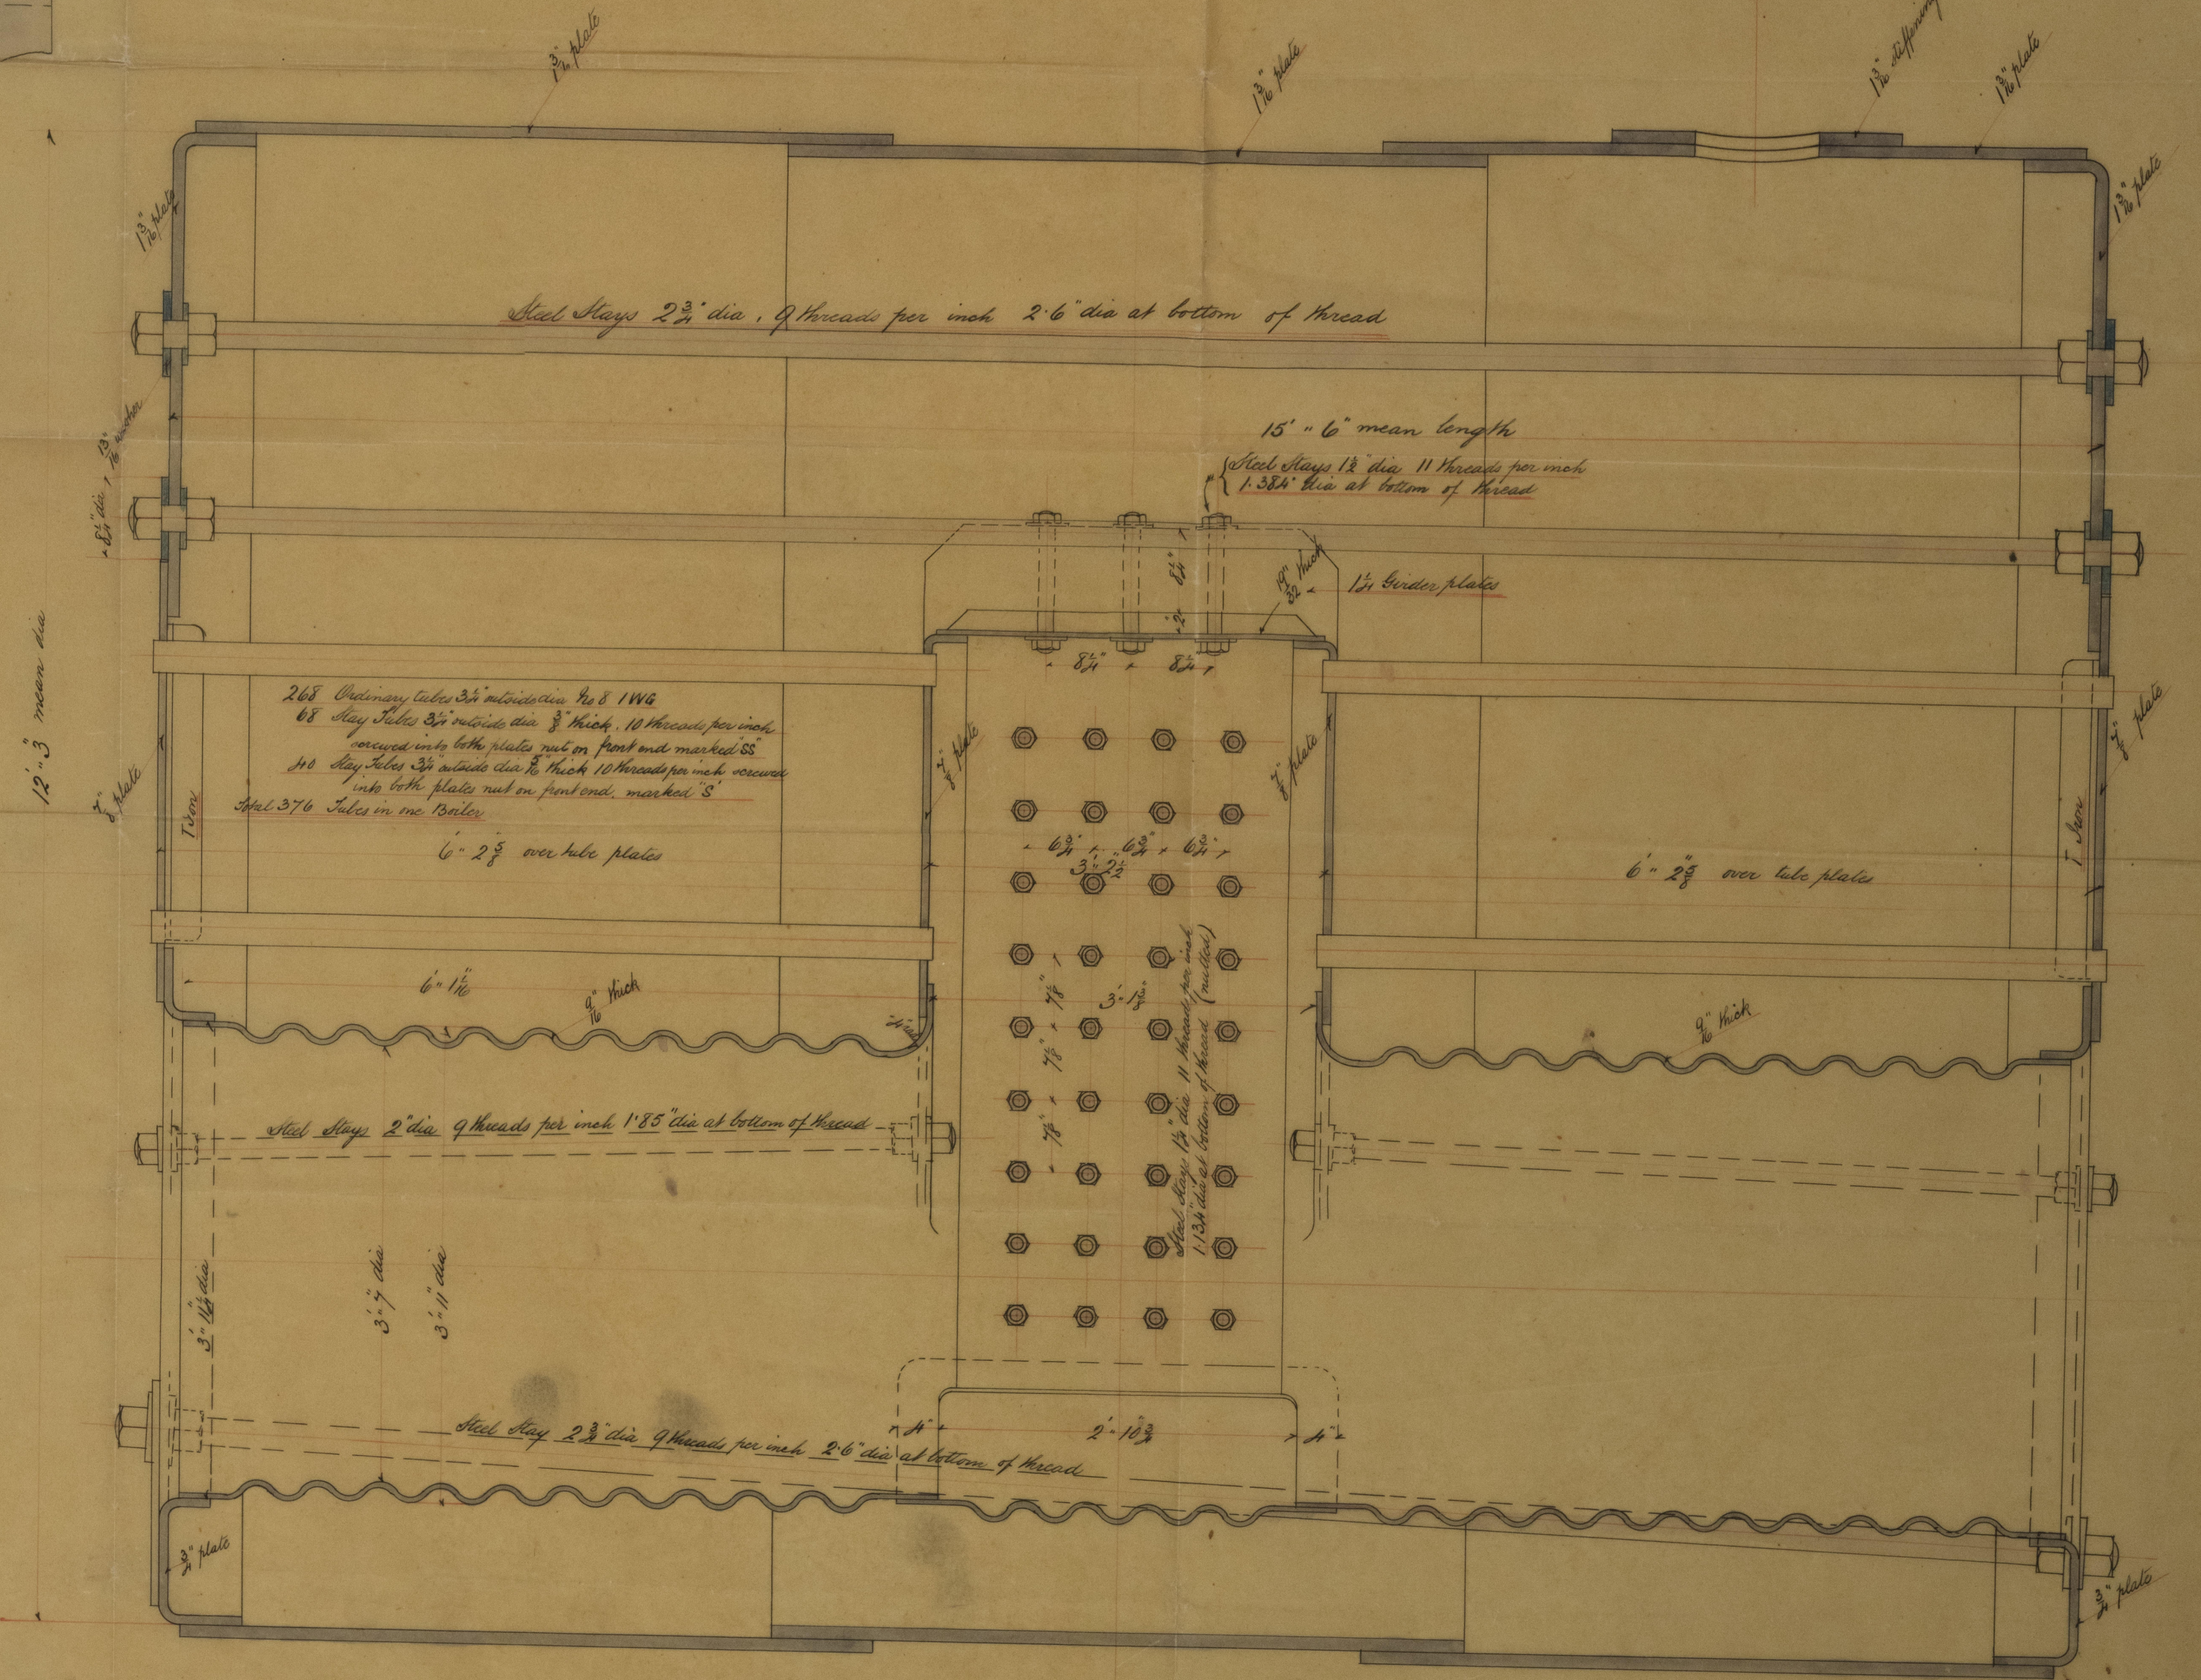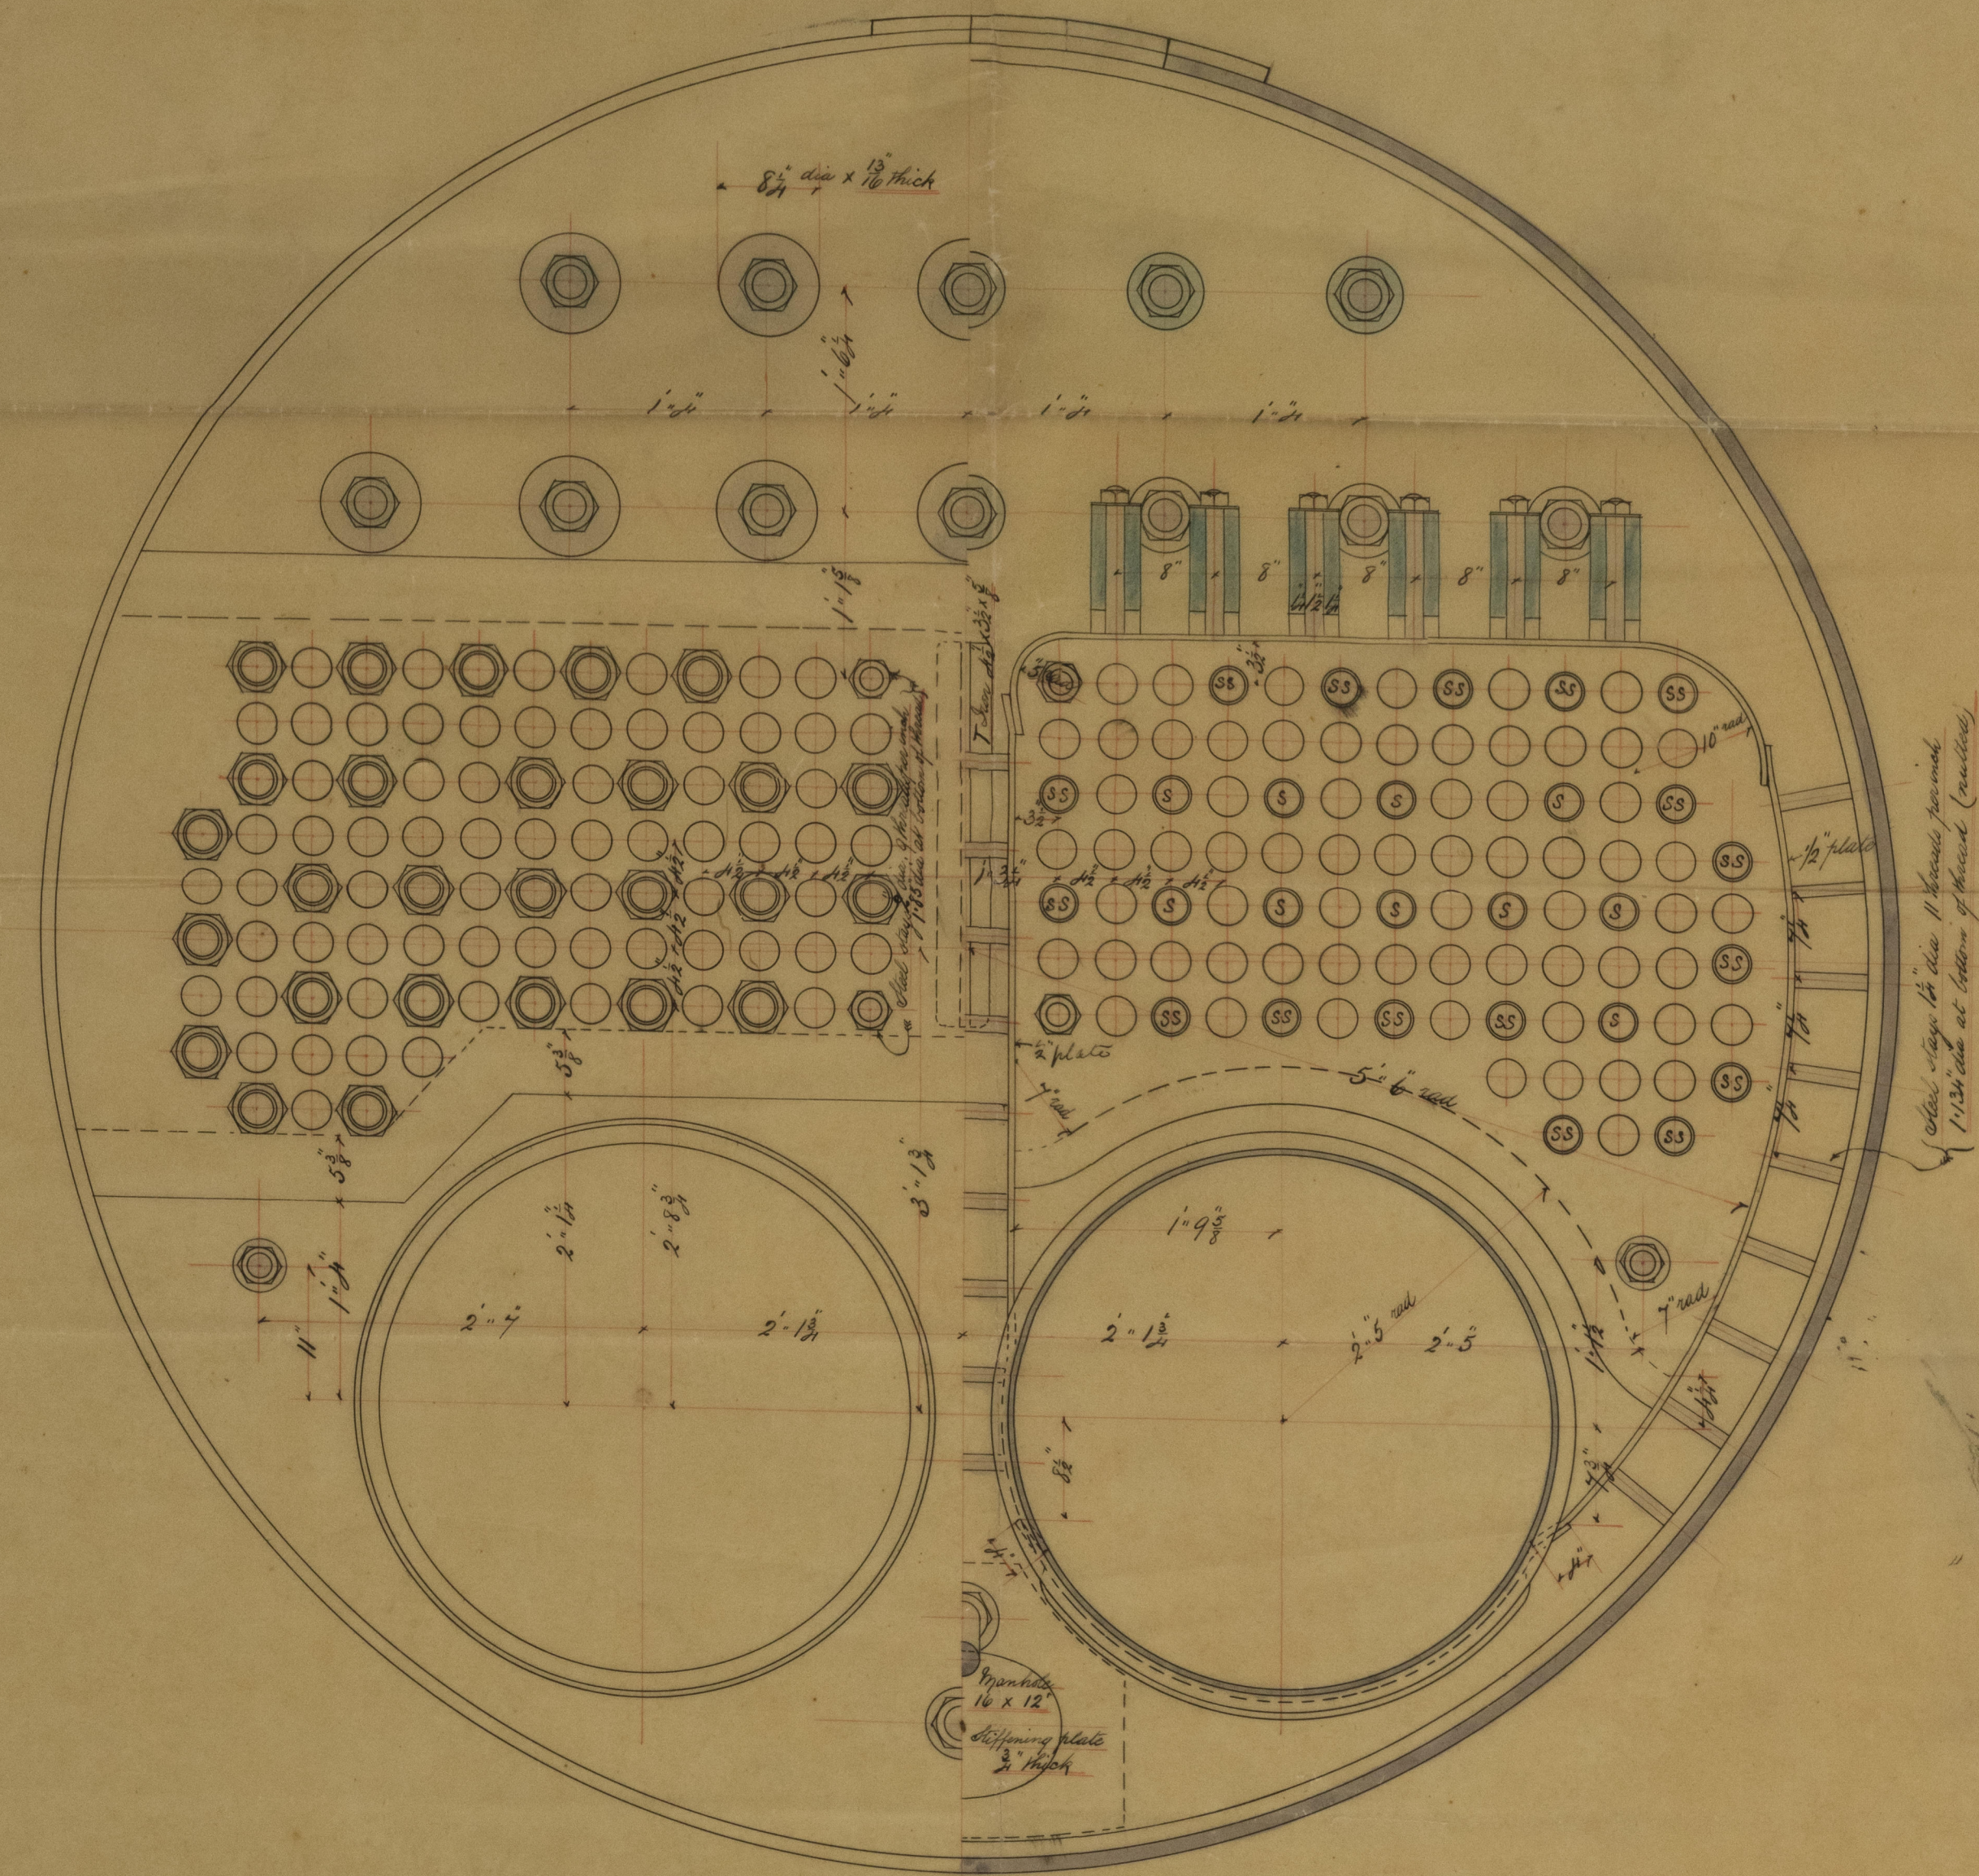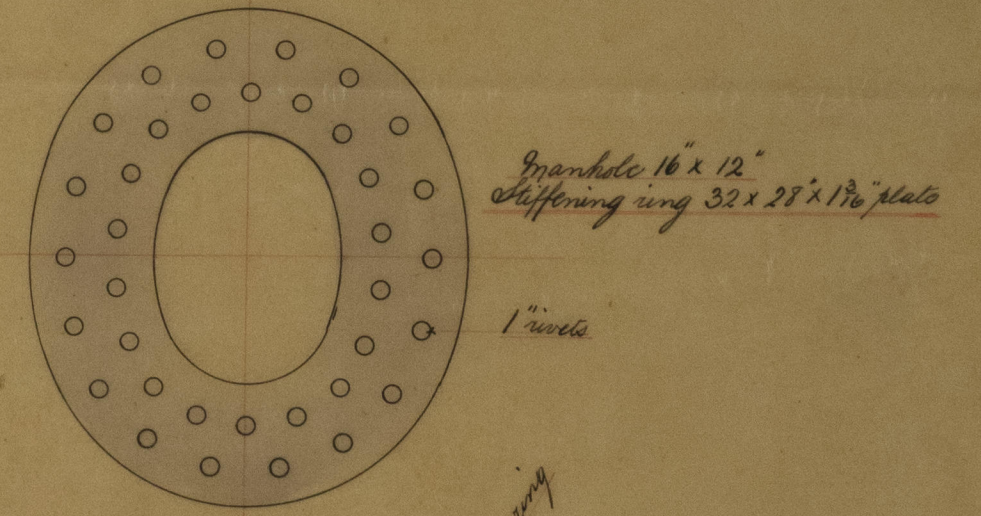


M^{rs} Allison
3^d May 1887

A circular purple ink stamp. The outer ring contains the text "LLOYD'S REGISTER OF SHIPPING" at the top and "LONDON" at the bottom. In the center, the word "RECEIVED" is printed above the date "4 MAY. 87". A small horizontal line with a central dot is positioned below the date.



1870 March 21

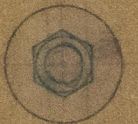

© 2021

Lloyds Register
Foundation