



Maye Pauline

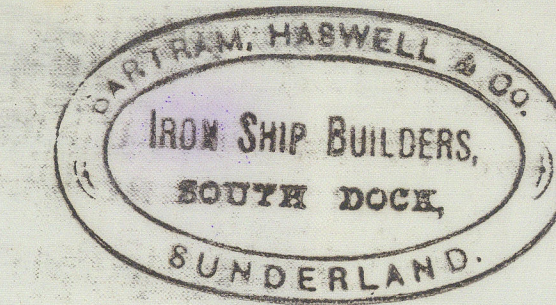

— Shell Butts —
— S.S. No 135 —
— Scale $\frac{1}{4}$ inch = 1 foot —

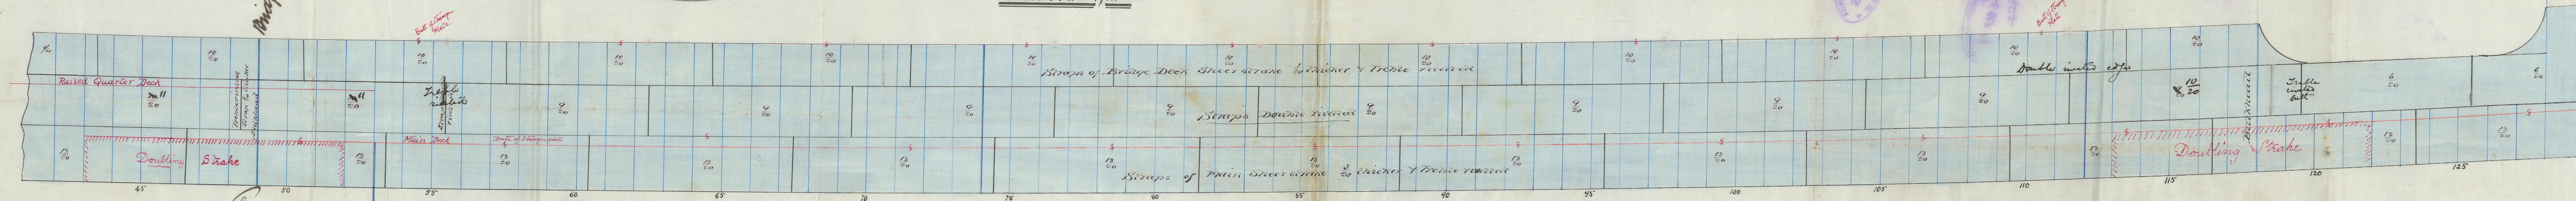

45
See letter
to Surveyors
2/3/88
B.



SLD958-0310

Shell Butts

S.S. No 135

Scale 1/2 inch = 1 foot

Report No 14/23

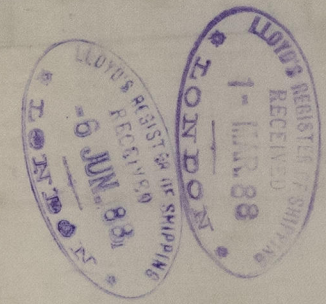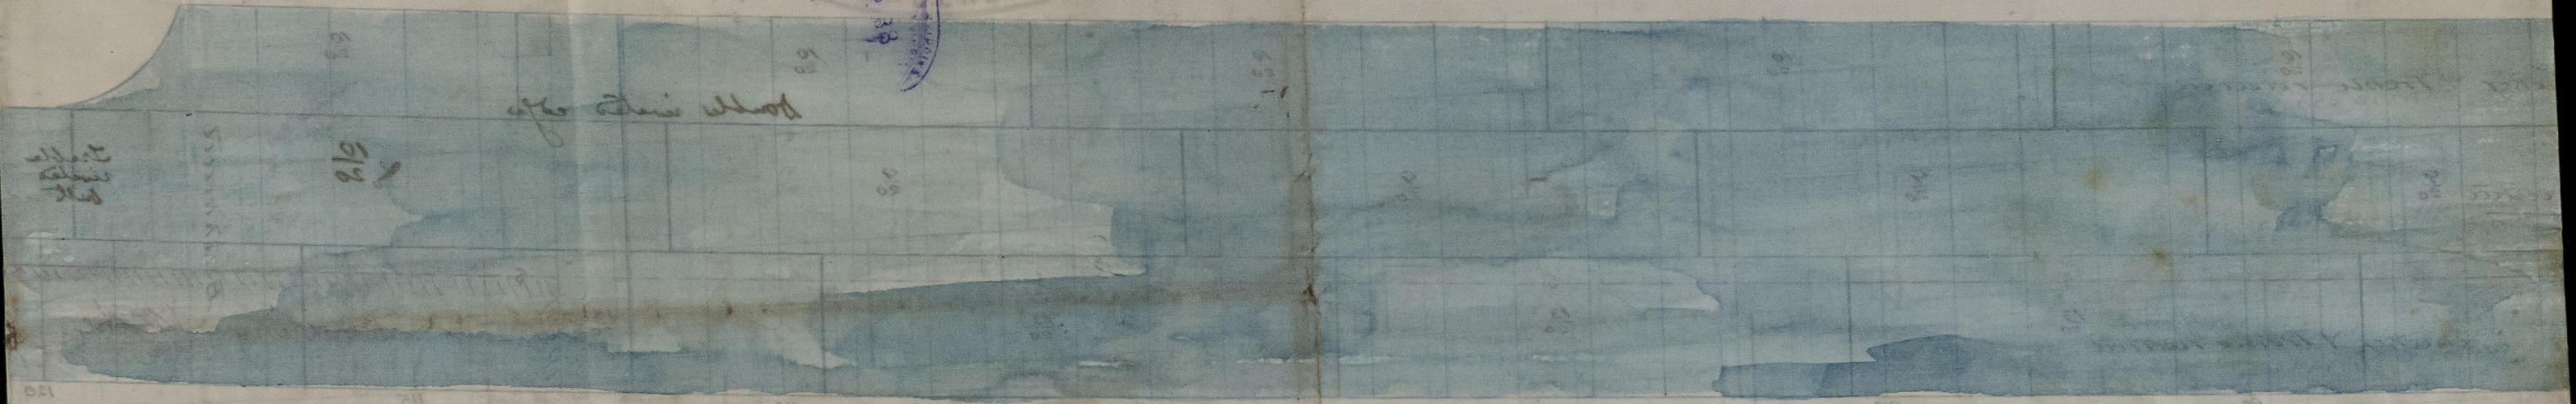

© 2021
Lloyd's Register
Foundation