



Ltr 11/6/18

— PUMPING ARRANGEMENT —
 — S. S. N° 150 —
 — SCALE 1/4" INCH = 1 FOOT —

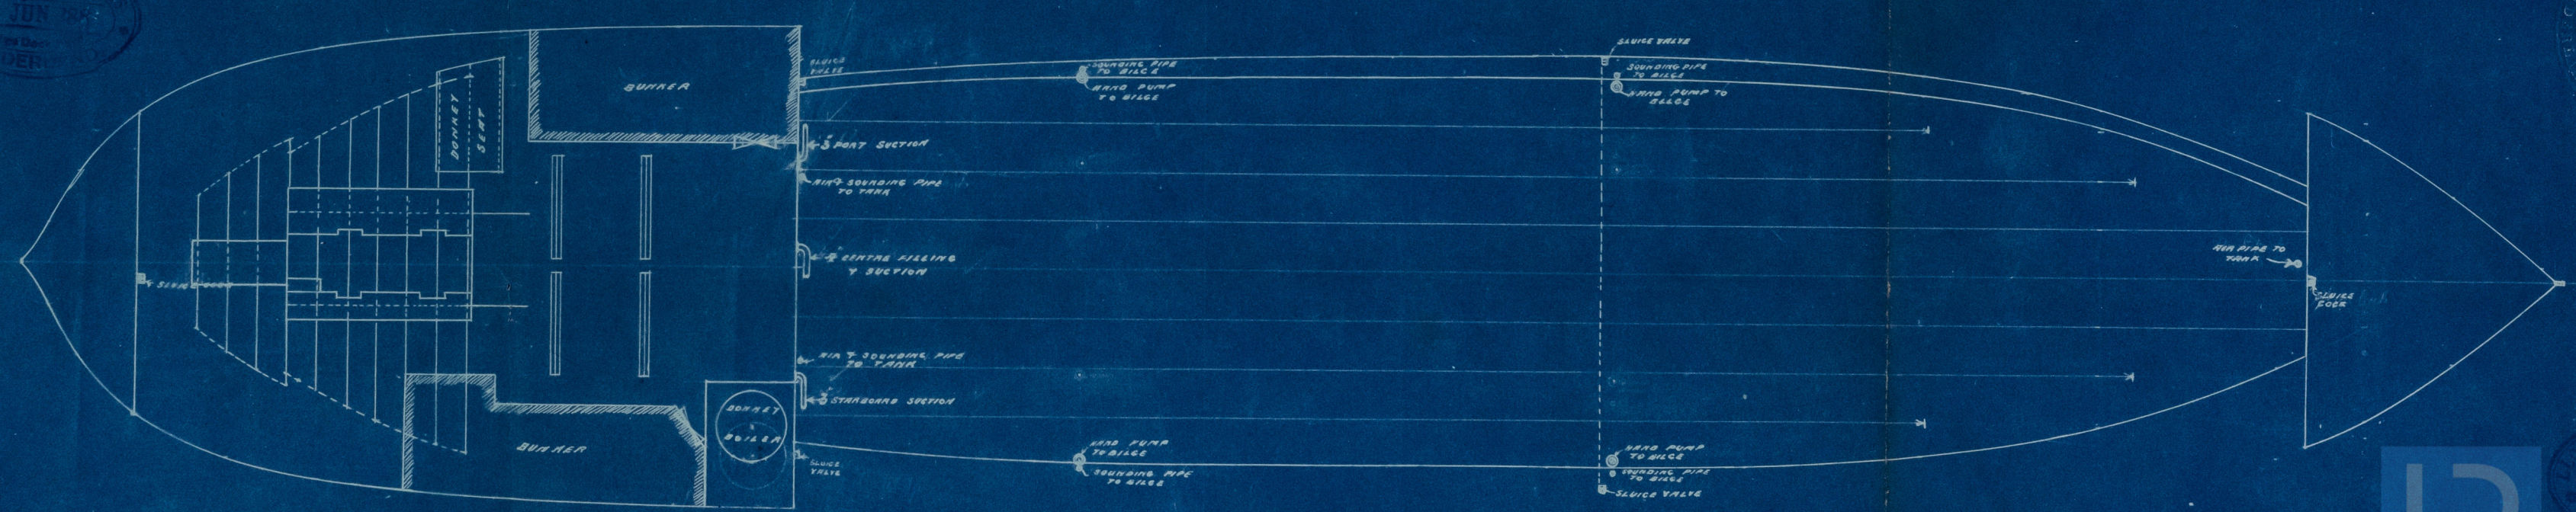

SLD958-0341

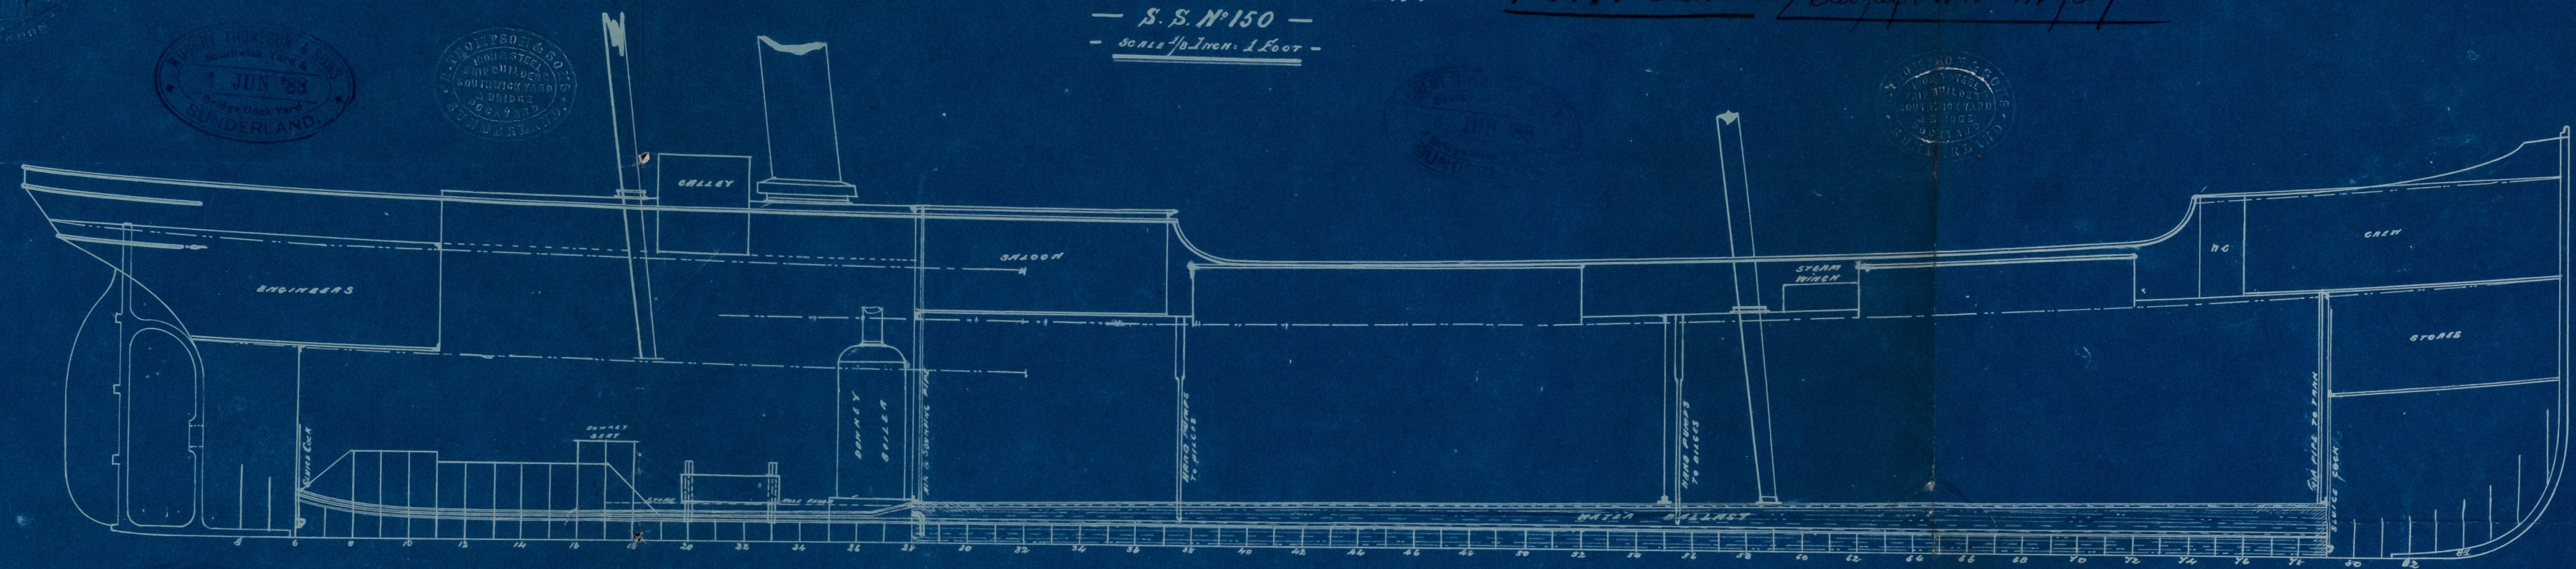

SLD958-0341



© 2021

Lloyd's Register
Foundation