


	PARTNERS	HEEL	HOUNDS	HEAD	TOTAL LENGTH
FOREMAST	12 $\frac{5}{16}$	13 $\frac{4}{16}$	11 $\frac{3}{4}$ $\frac{4}{16}$	10 $\frac{1}{2}$ $\frac{4}{16}$	62 $\frac{1}{2}$
Doubled in way of Partner					
With double riveted top partner and triple riveted above					
Straps $\frac{1}{4}$ thicker than plates					

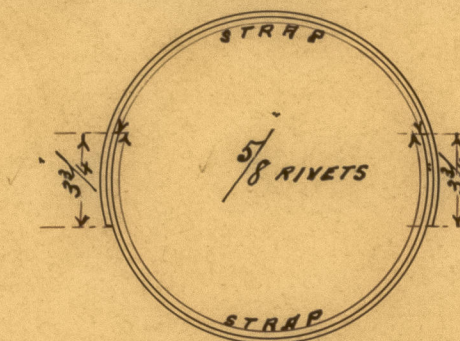

S.S. No 150
 Mast Section and
 Plan of Mast

Total Length 62 $\frac{1}{2}$

S.S. Port Slade Slade report No. 142/34

HOUNDS 12 $\frac{1}{4}$

HEAD 10 $\frac{1}{2}$

Wood Topmast

