




Seelr: to
Slr: 23. 6. 88.

Sp. Sreaton's Id. report no. 14491

PLAN of BRIDGE SIDE PLATING. S.S. N^o 91


 DENOTES TREBLE KNOTTED STRAP
 DENOTES DOUBLE KNOTTED STRAP

18th JUNE 3

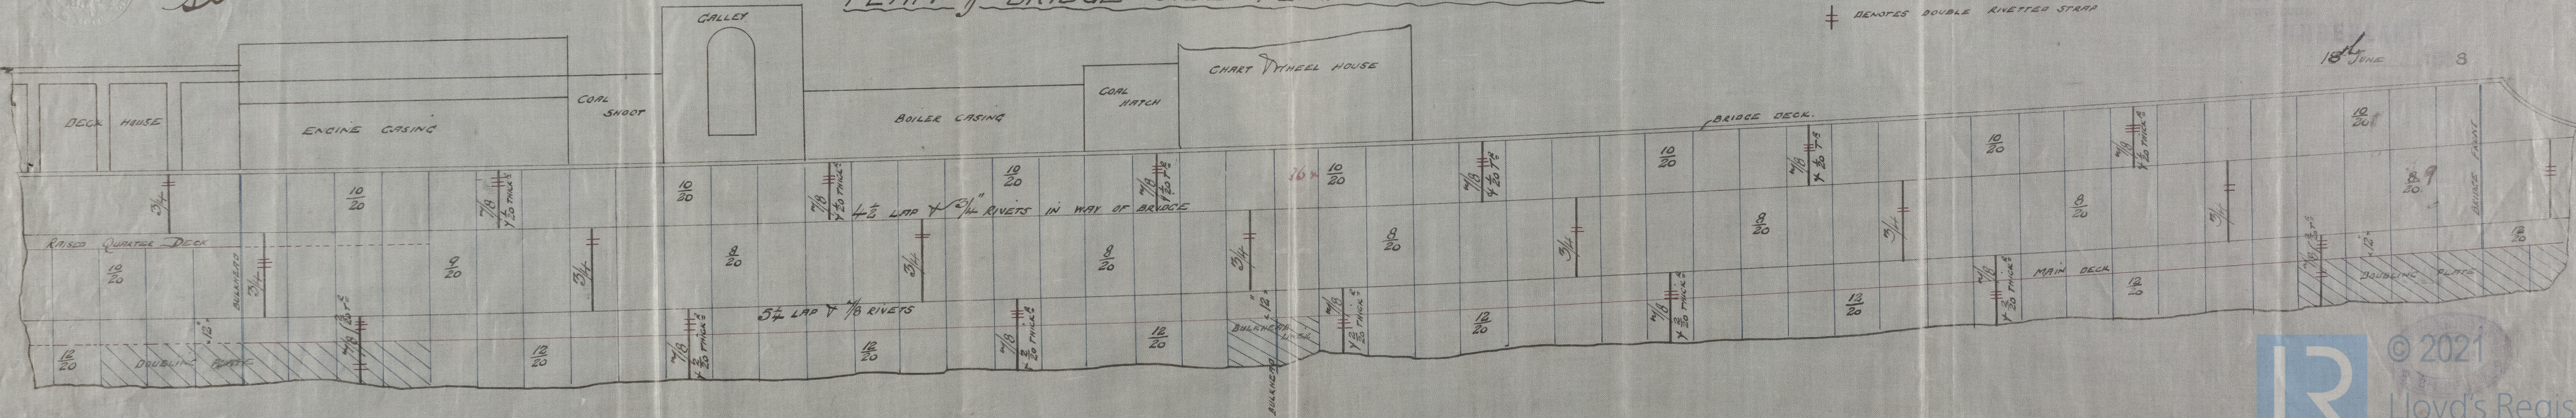

Lloyd's Register
Foundation


510959-0198

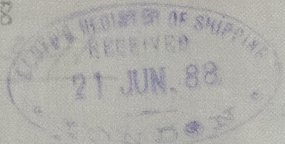

See: 22. 23. 24. 25. 26. 27. 28.



PLAN OF BRIDGE SIDE 22

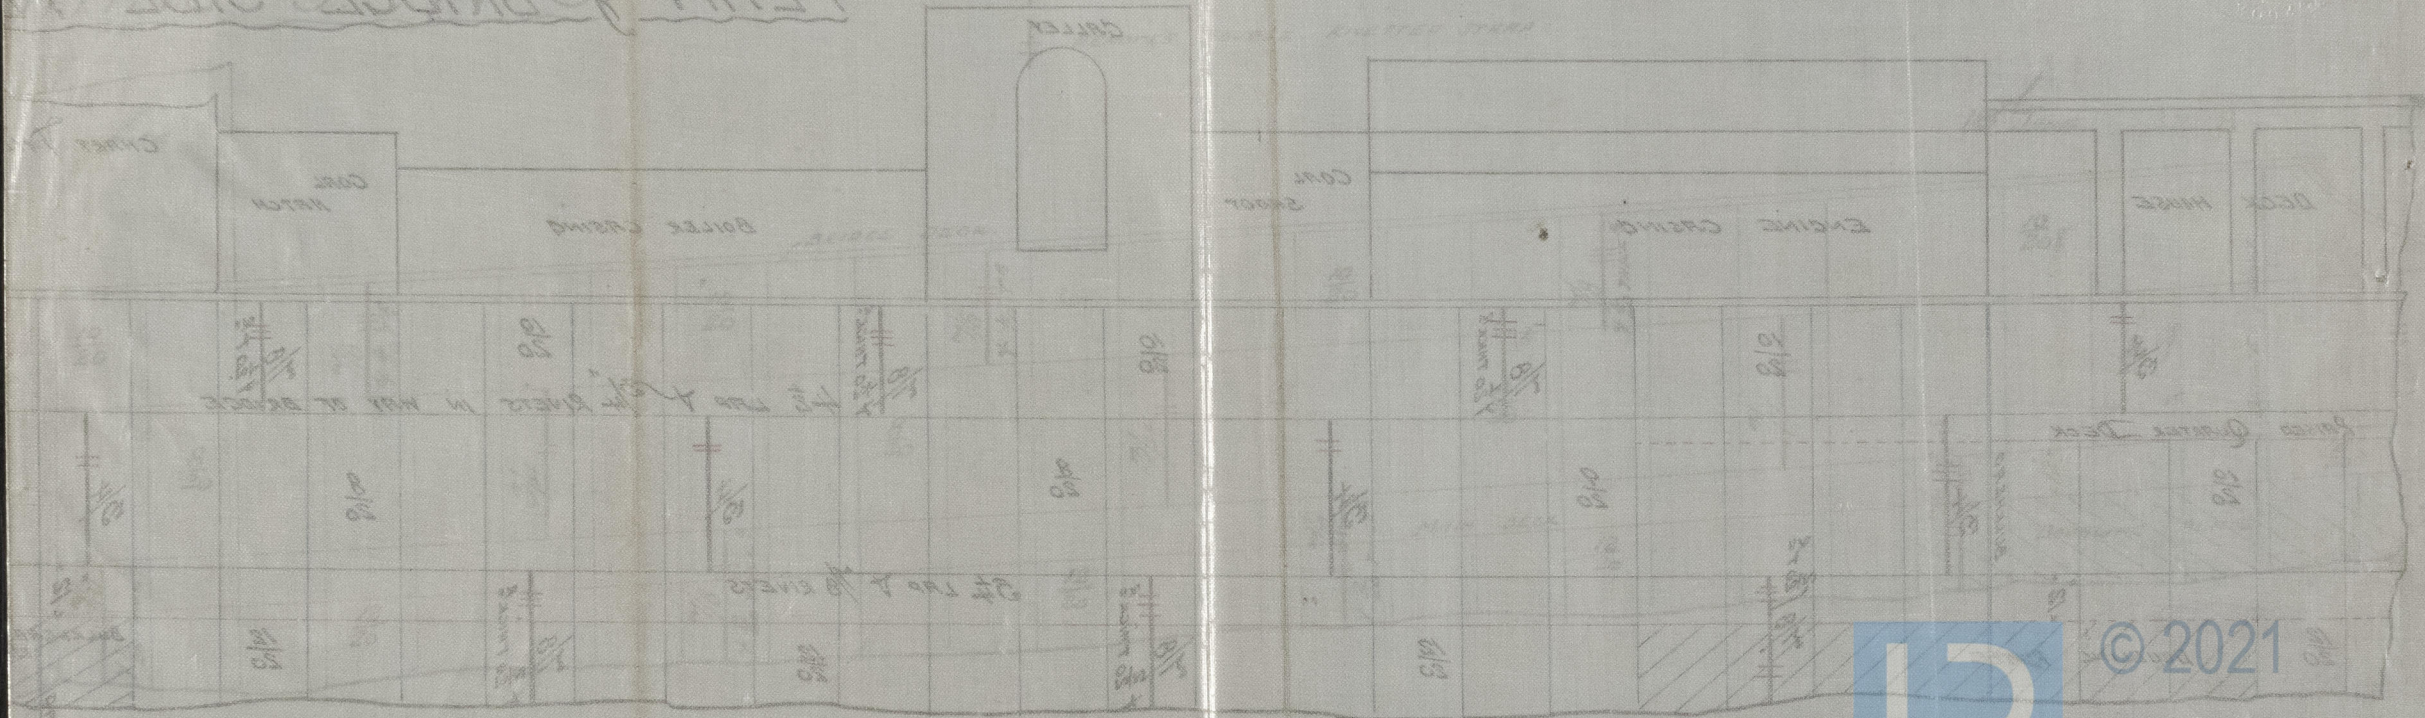

© 2021

Lloyd's Register
Foundation