

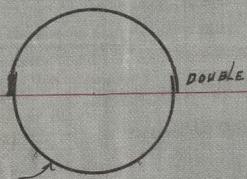


MAINMAST

FOREMAST

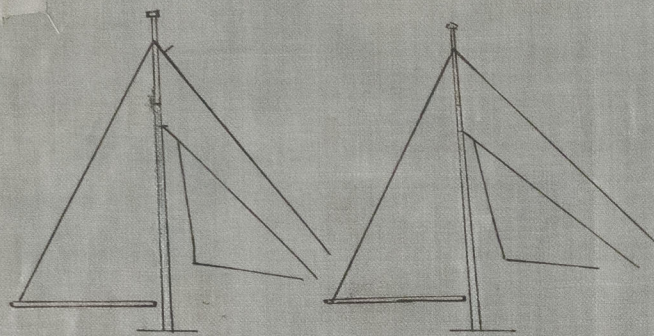


MAST QUALITY TO LLOYD'S TEST.

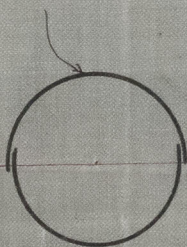

of Inerton's Report No. 14491
 ~ SUGGESTED SCANTLINGS FOR IRON POLE MASTS ~

~ 55N°91 ~

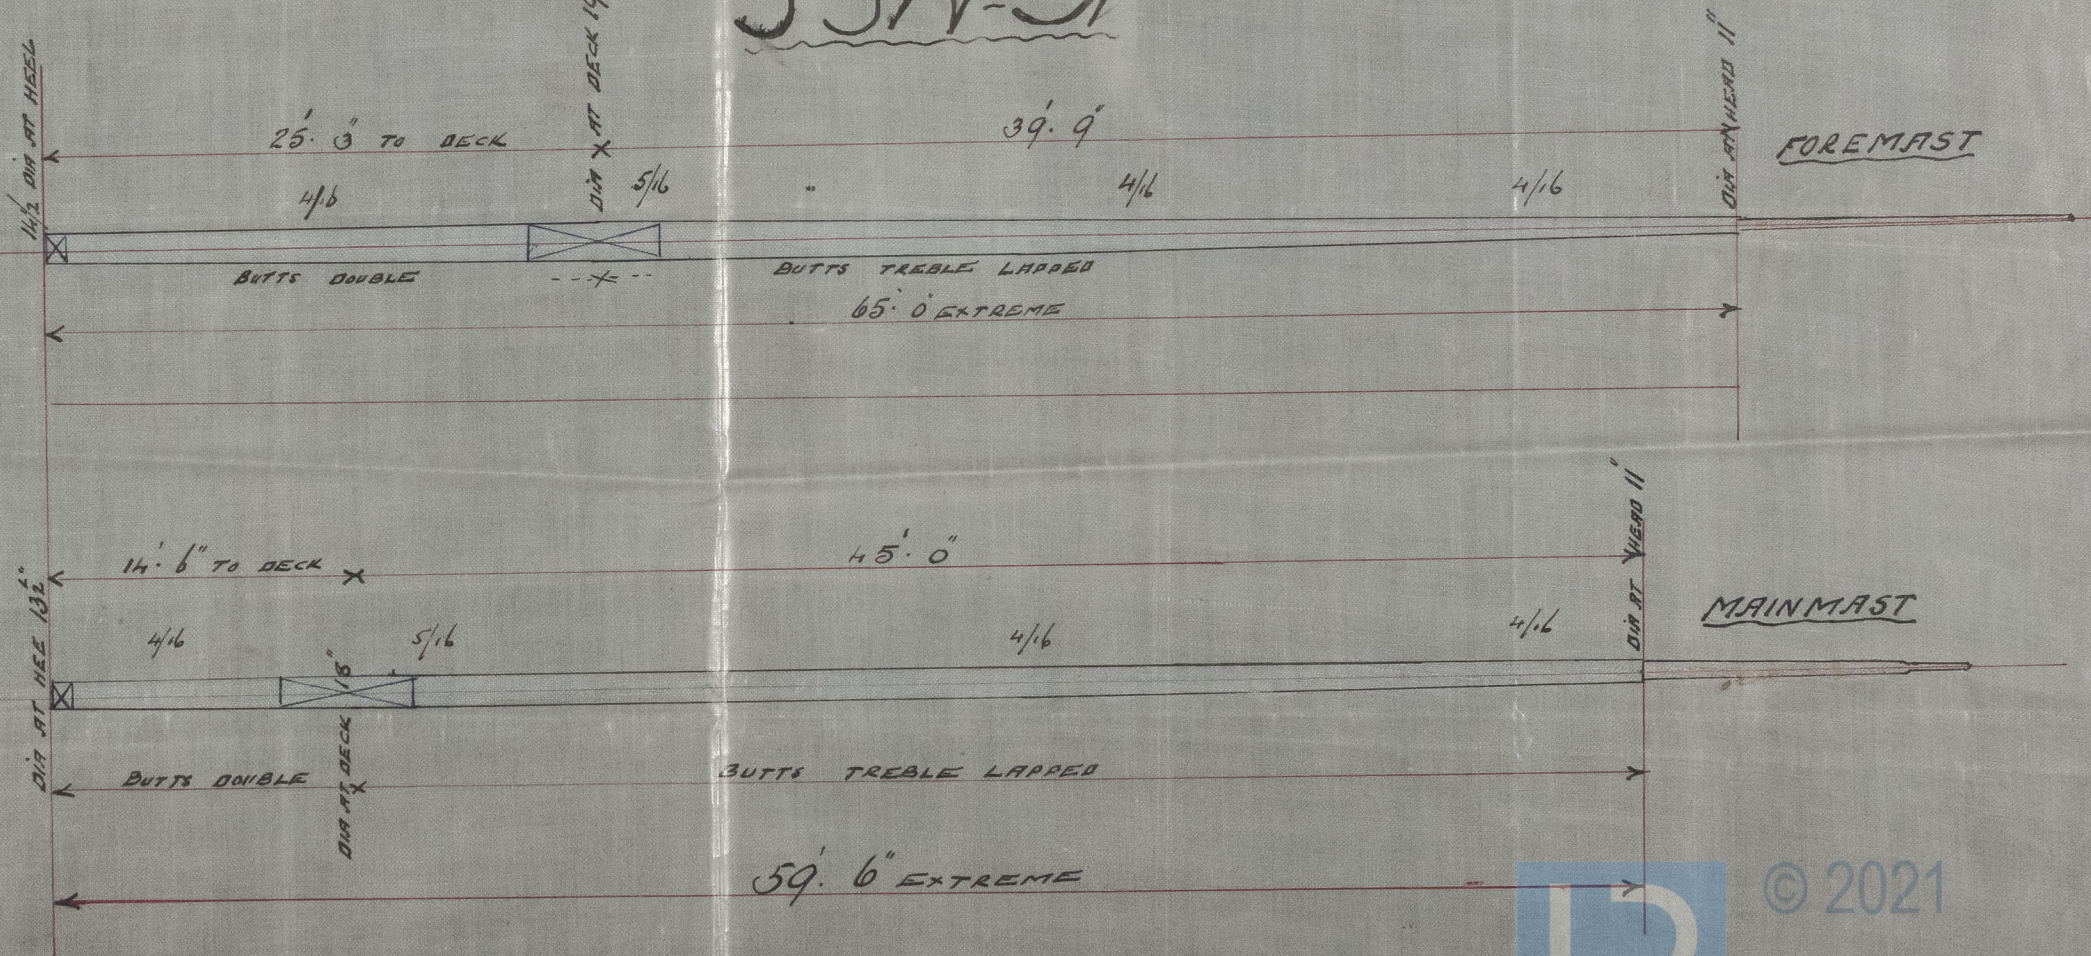

© 2021

Lloyd's Register
 Foundation

SL0959-0199