


See br. to
Sec: 23/6/88.


RAISED QUARTER DECK

S.S. No 91

BRIDGE DECK PLAN

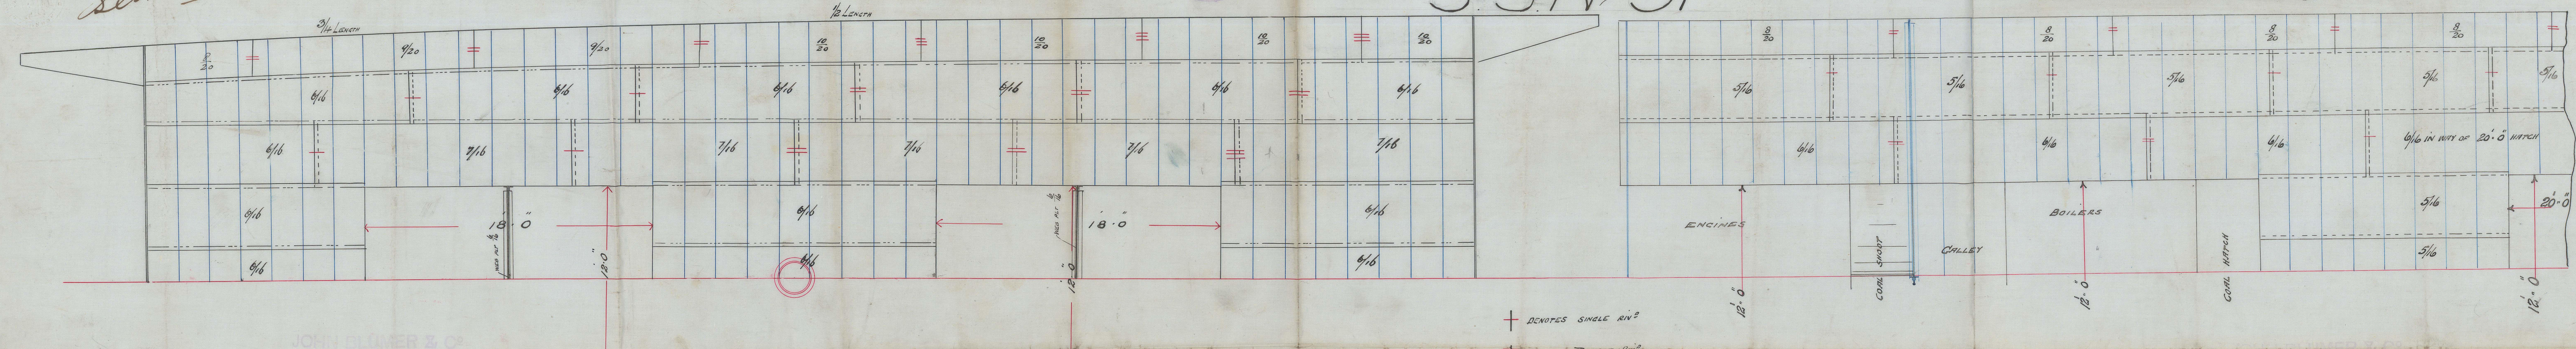

MAIN DECK

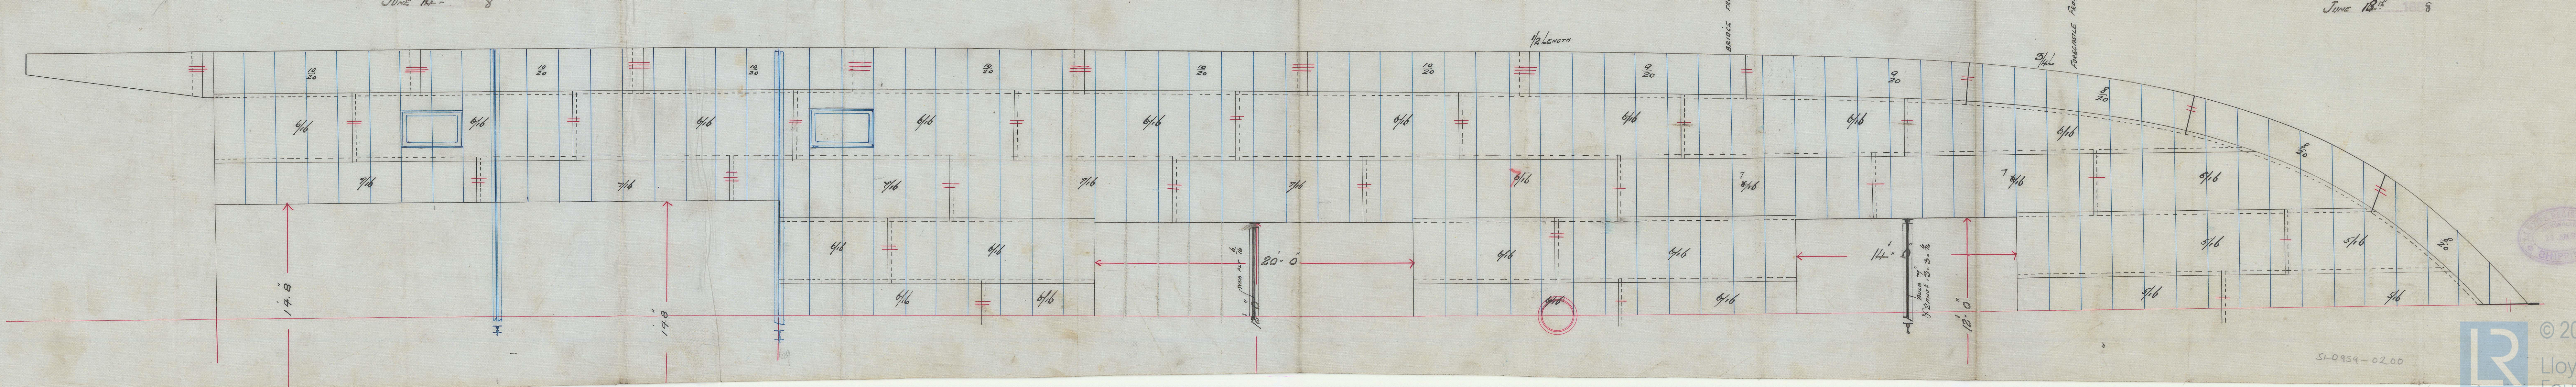


- + DENOTES SINGLE RIV²
- == " DOUBLE RIV²
- === " TREBLE RIV²


JOHN ELWELL & CO
SHIPBUILDERS,
SUNDERLAND
JUNE 18th 1888

JOHN ELWELL & CO
SHIPBUILDERS,
SUNDERLAND
JUNE 18th 1888

SL0959-0200

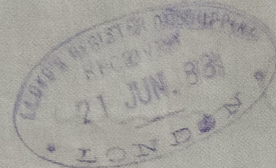


RAISED QUARTER DECK

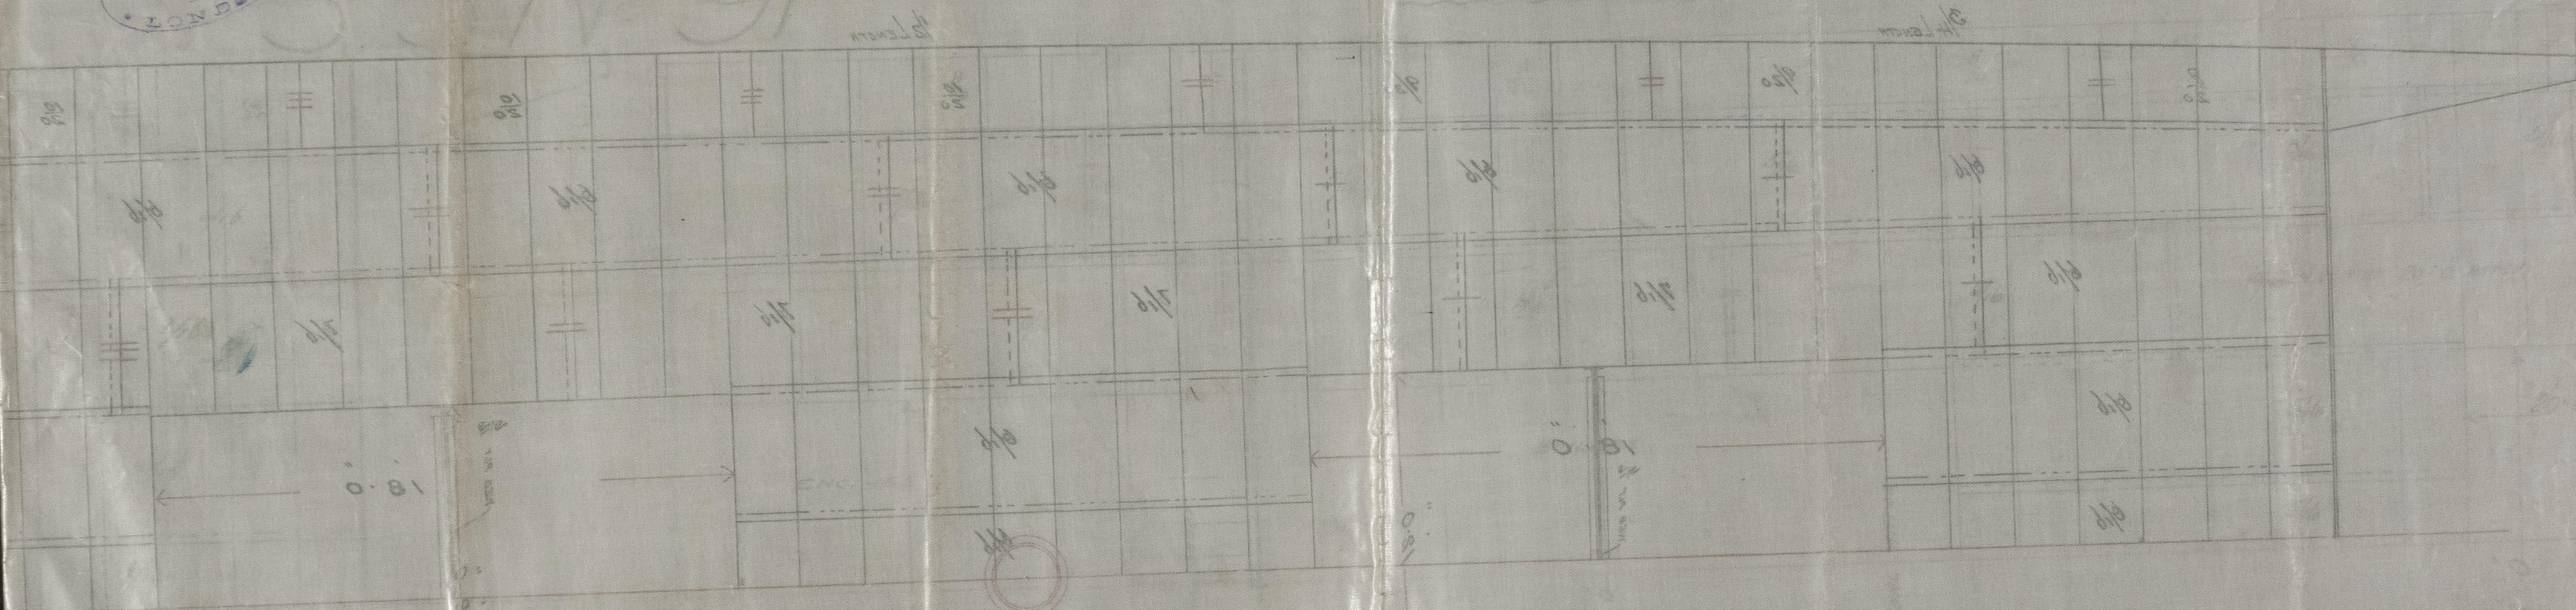

BRIDGE DECK PLAN

MAIN DECK

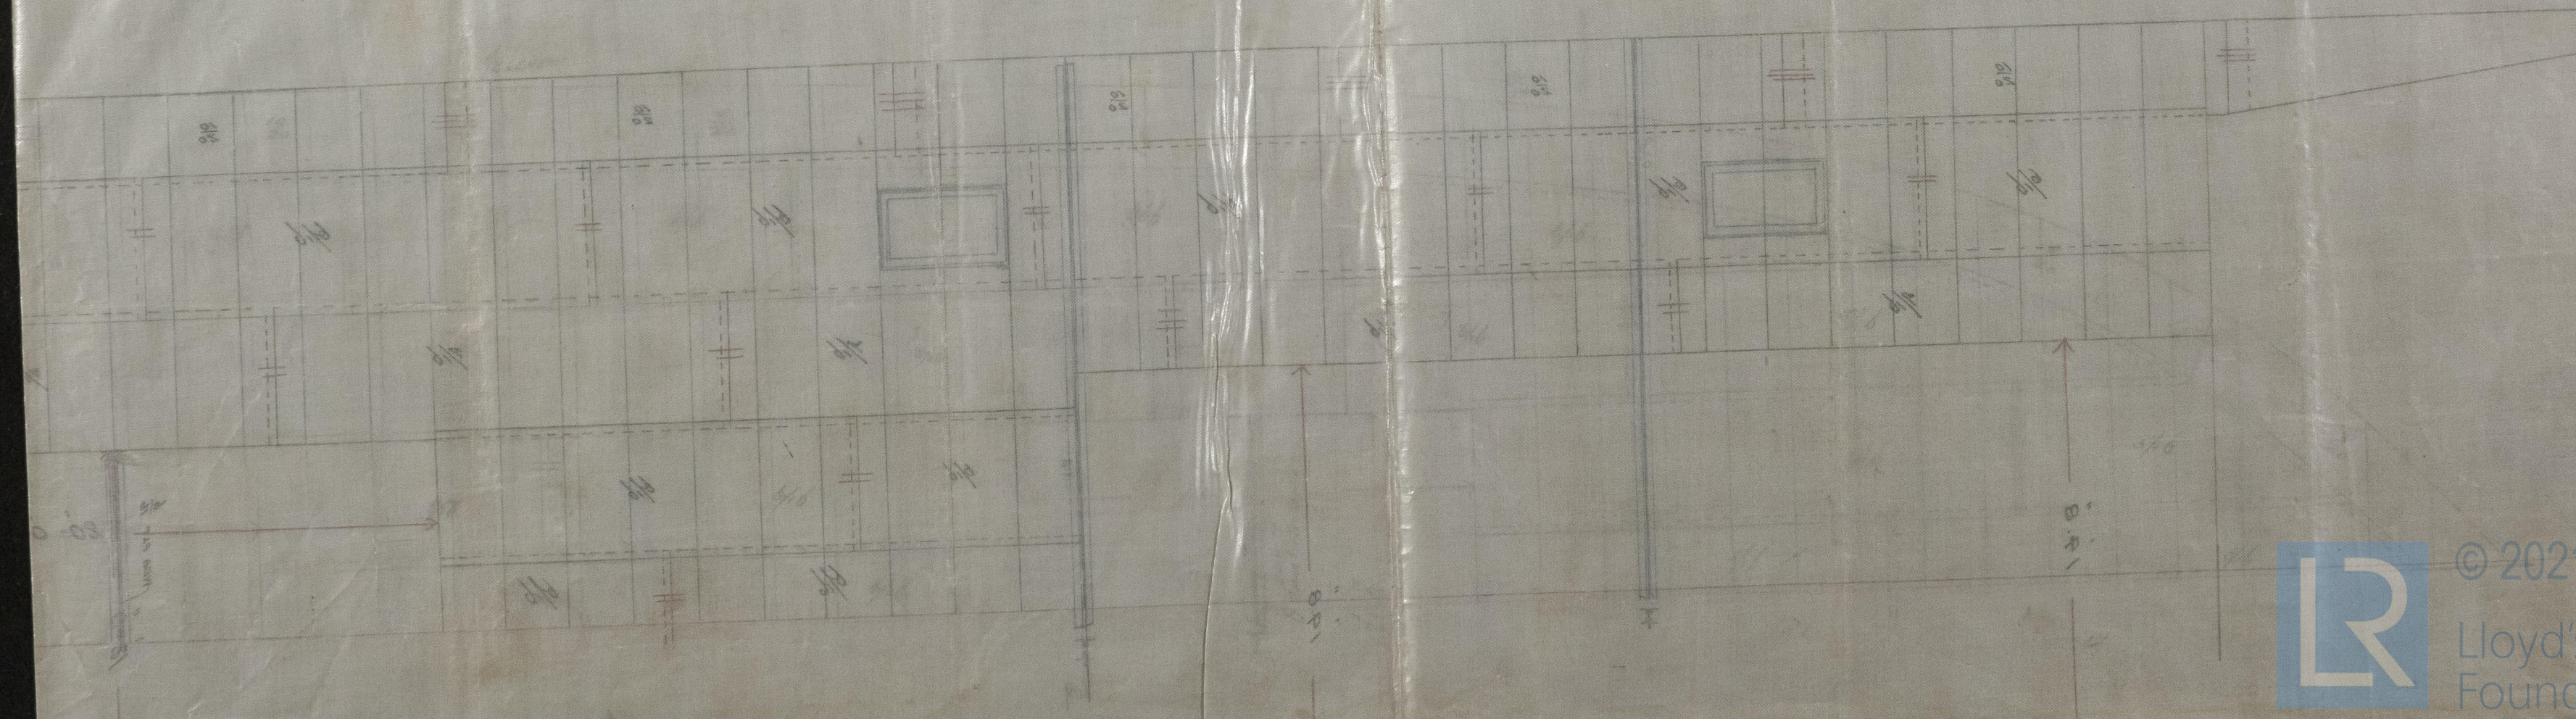

© 2021

Lloyd's Register
Foundation