
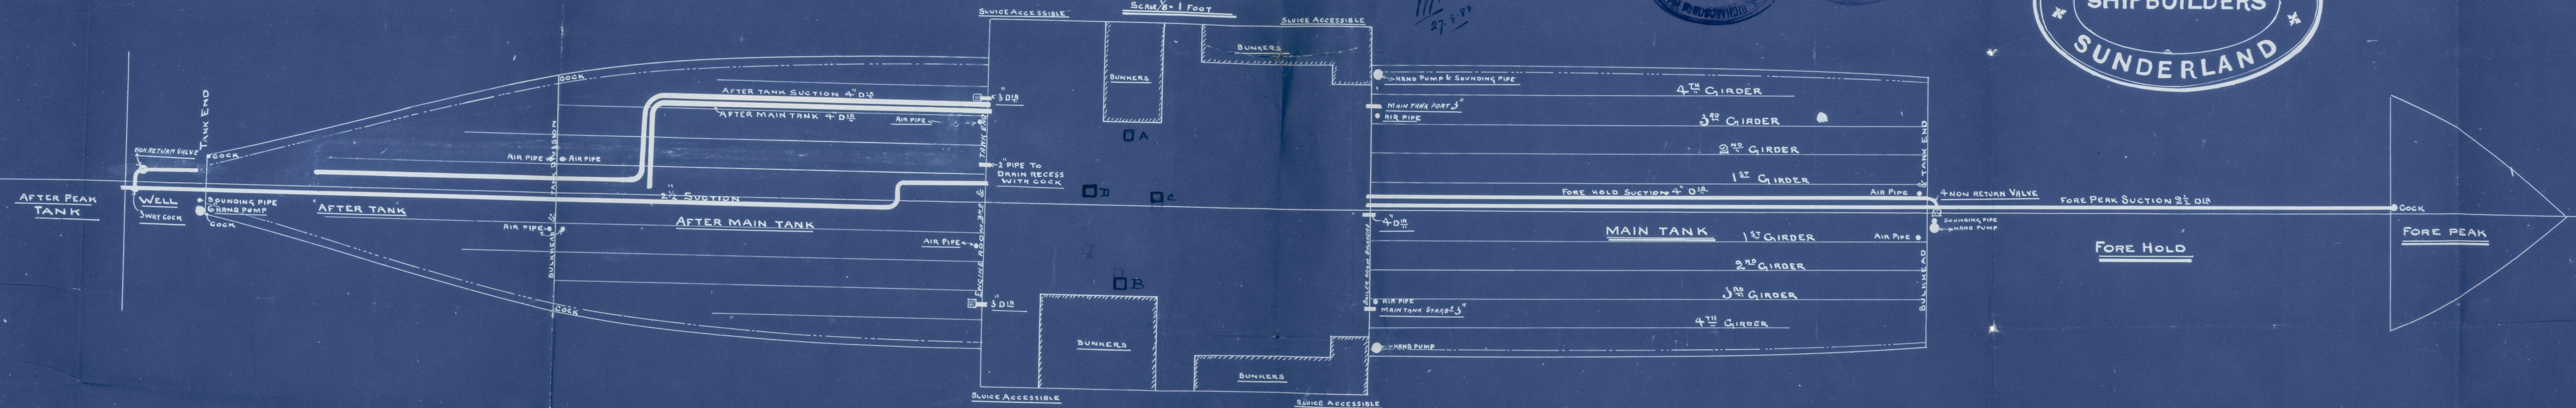


SCREW STEAMER

Nº 249

S/S Jordan Sld. report No. 1495H


No 869 Engines

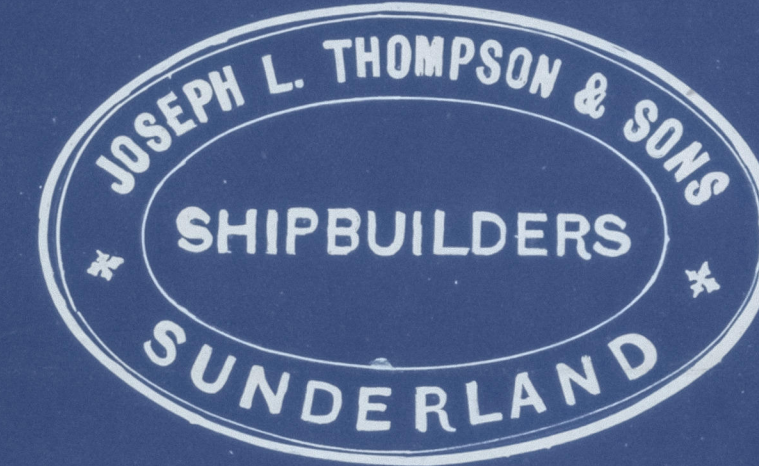

A	Main engines	4 feed London	port
B	"	"	starboard
C	"	Ballast	(Bulge injection)
D	"	direct	

SLA961-0043

Pumping Plan
249

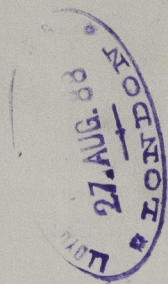

SLD961-0043



© 2021

Lloyd's Register
Foundation