



FRI 11 JAN 89
FRI 18 JAN 89

Sp. Urpeth's Id. report No. 14.901

Profile S.S. № 163

Scale $\frac{1}{8}$ inch = 1 foot

S. P. AUSTIN & SONS
3-3-88
IRON & STEEL SHIPBUILDERS
AND
REPAIRERS
W. Marshall
SUNDERLAND

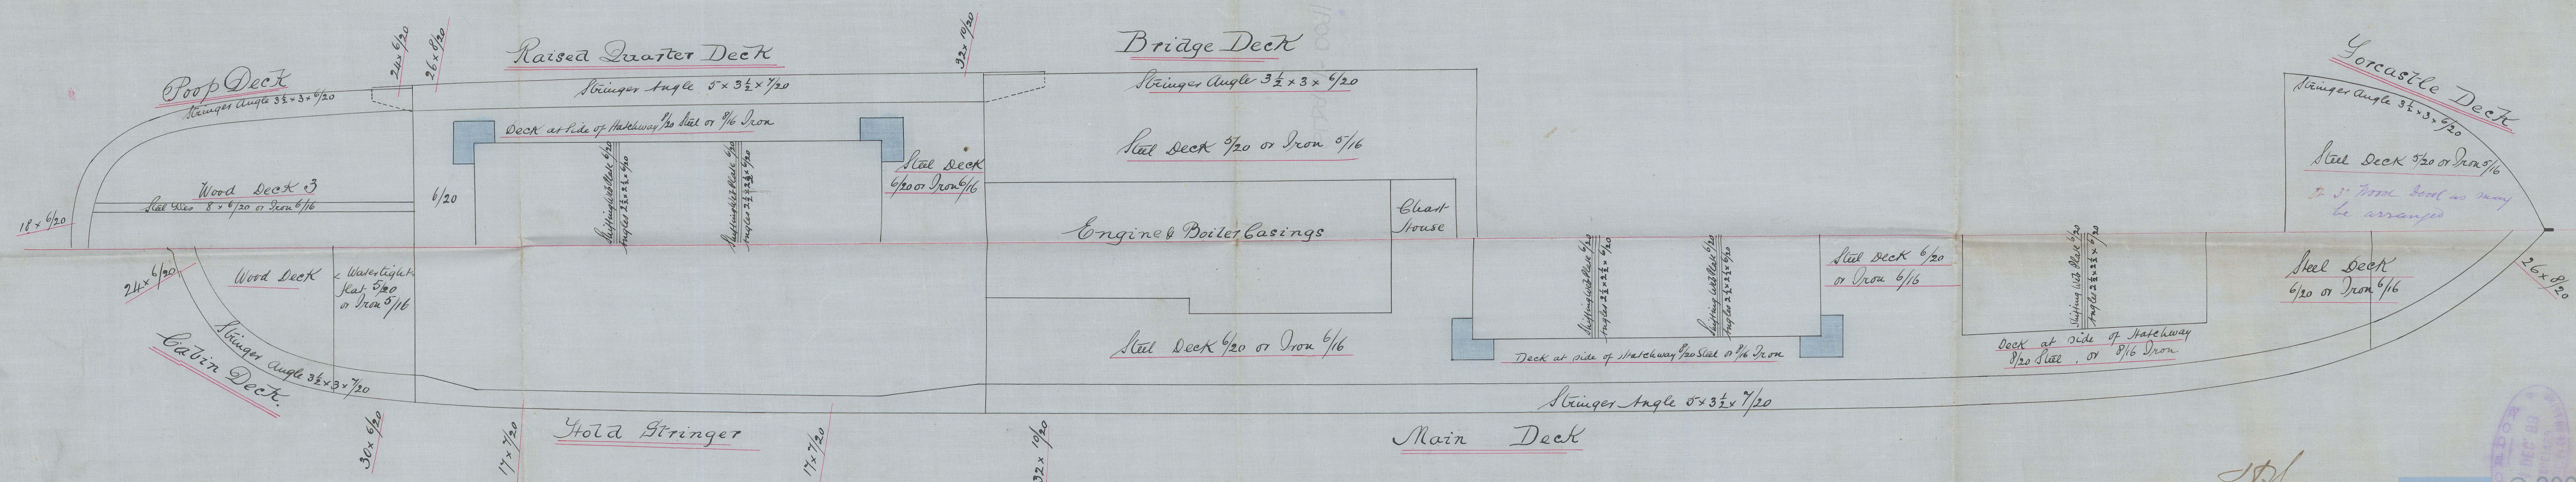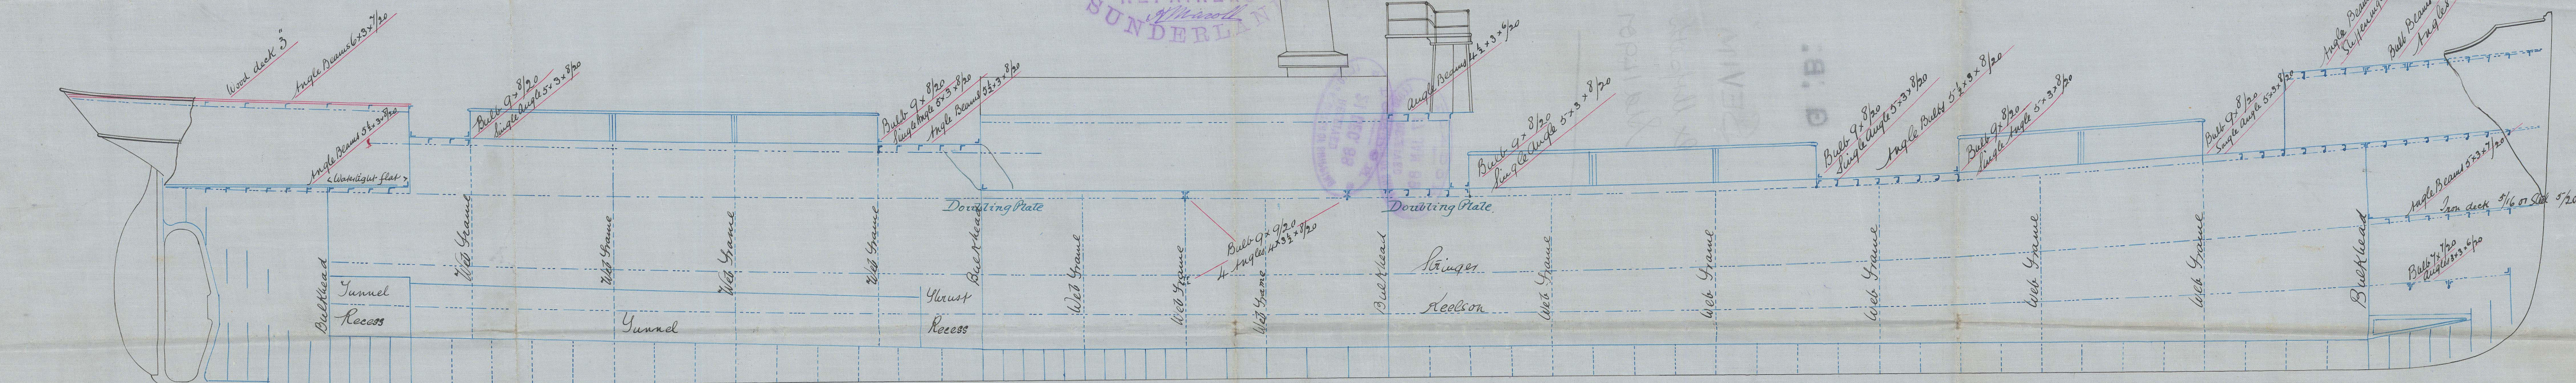

1873/80

SLA961-0091

LLOYD'S REGISTER OF SHIPPING
RECEIVED
7 MAR 88
LONDON

LLOYD'S REGISTER OF SHIPPING
RECEIVED
10 JAN 89
LONDON

G. B.

SEVIM
ex llofeth
Sla 14901

100 ± 1.5

© 2021
Lloyd's Register
Foundation