


PARTICULARS OF IRON MASTS FOR NO 19. S.S.

				DIAMETERS & THICKNES				
				PARTNERS	HEEL	HOUNDS	HEAD	
MAIN MAST (EX LTH)	62-0	19 1/2	7/16	14"	4/16	15 1/2	4/16	13 1/2
FORE MAST	"	74-10	23 22	6/16	17 1/2	7/16	15 1/2	7/16


The Masts to be constructed with two plates in the round as per sketch below. A doubling plate six feet in length will be fitted in way of wedging. The seams will be double rivetted and the bolts treble and one sixteenth thicker than plates they connect

SKETCH OF MASTS

Sp. Sirius
(+ Diddington)

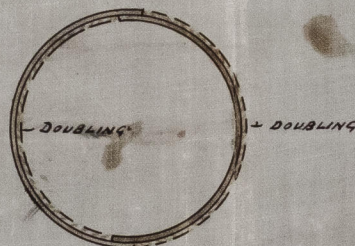

Sketch showing Rig.

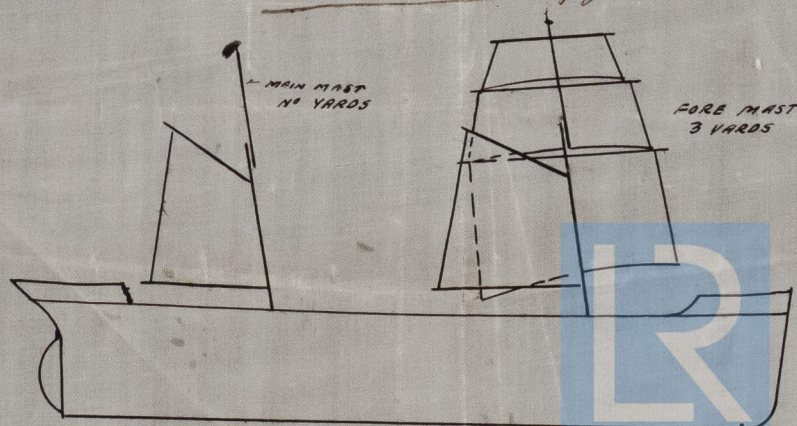

SLD962-0297

P.P. 168.2.89.