



Sketch showing Hatch webs also
Extra thickness of Deck at Hatch sides.

S.S. 19.

Quarter Deck.

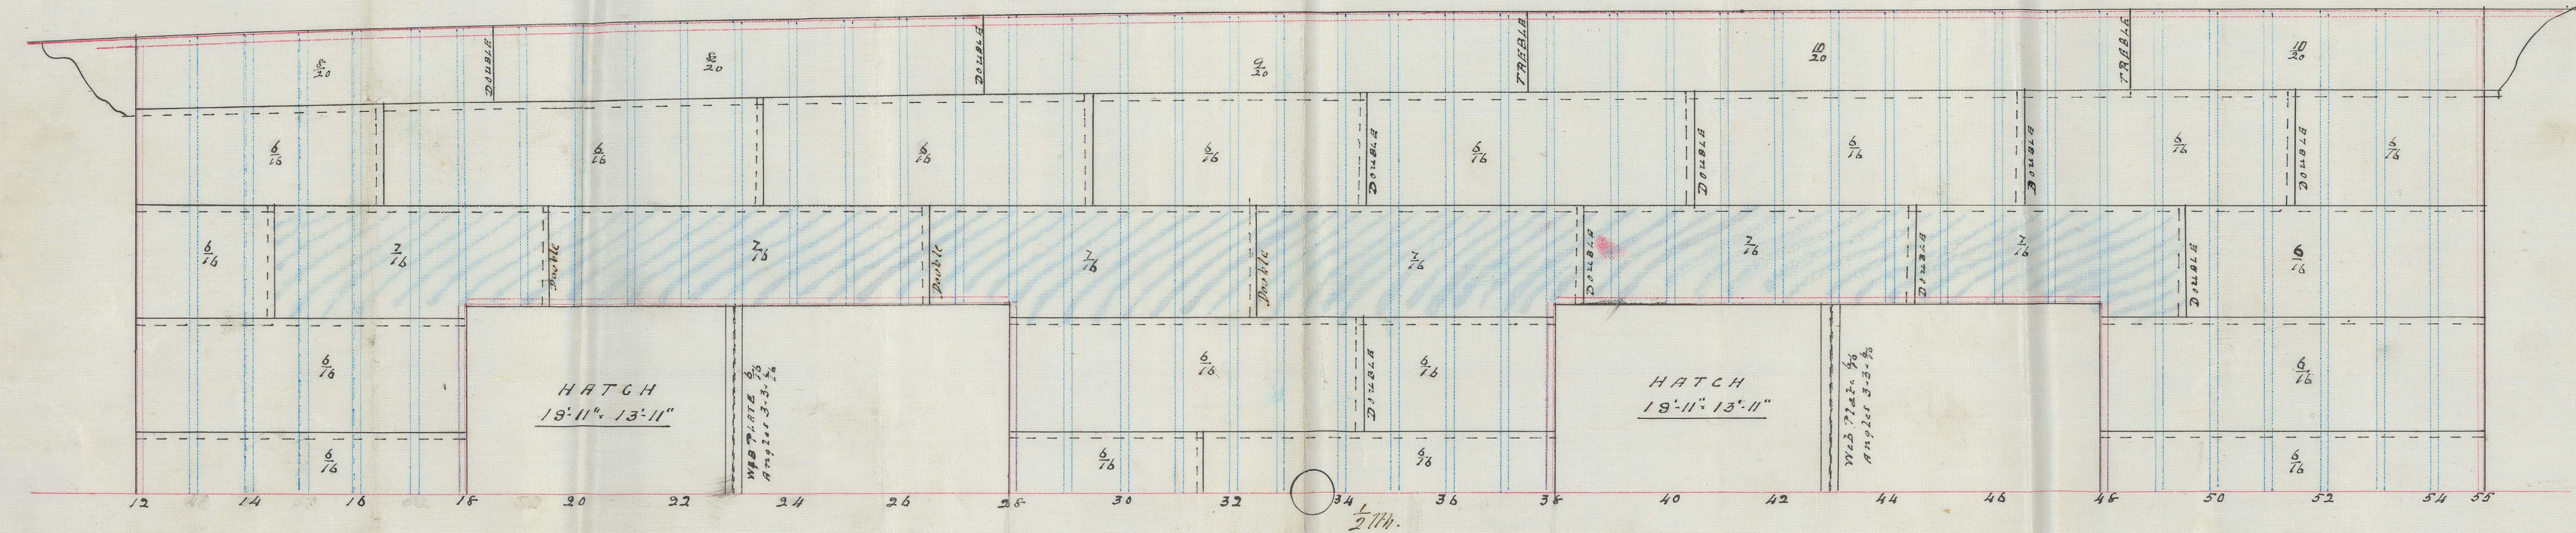

Main Deck.

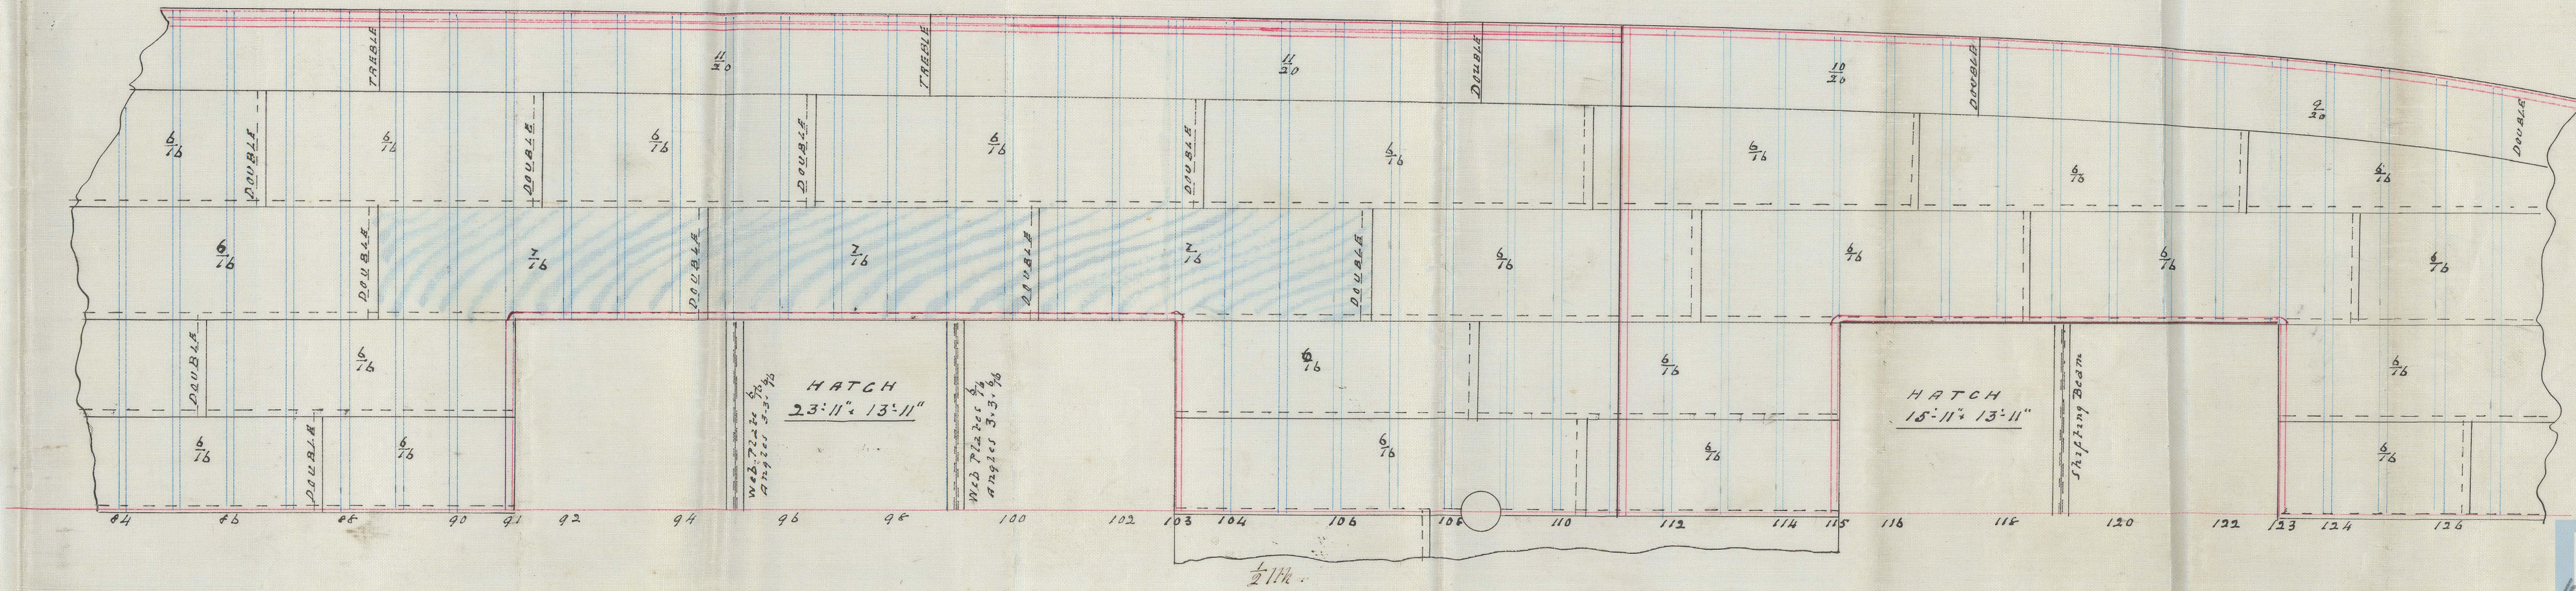

SL5962-0301