





Ln 20/1/89

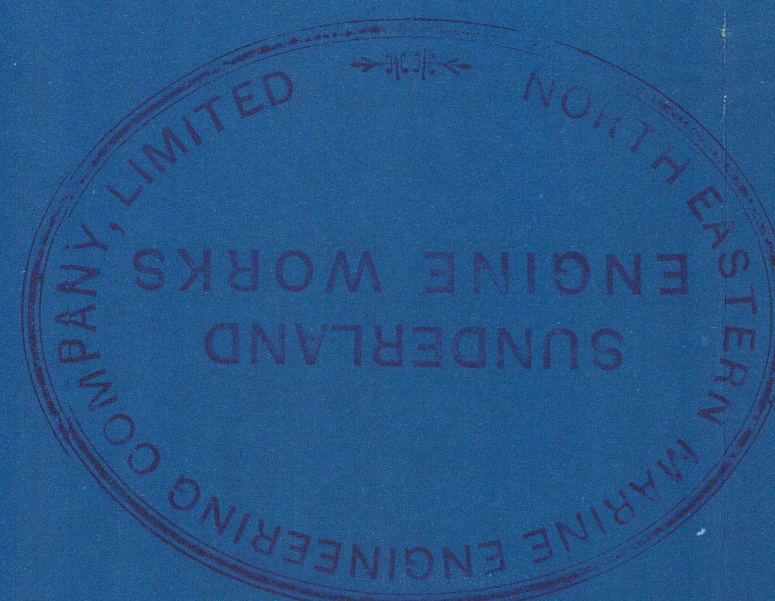

SCALE.— 1 INCH TO A FOOT



1  
3/4  
1  
3/4  
Butt Straps

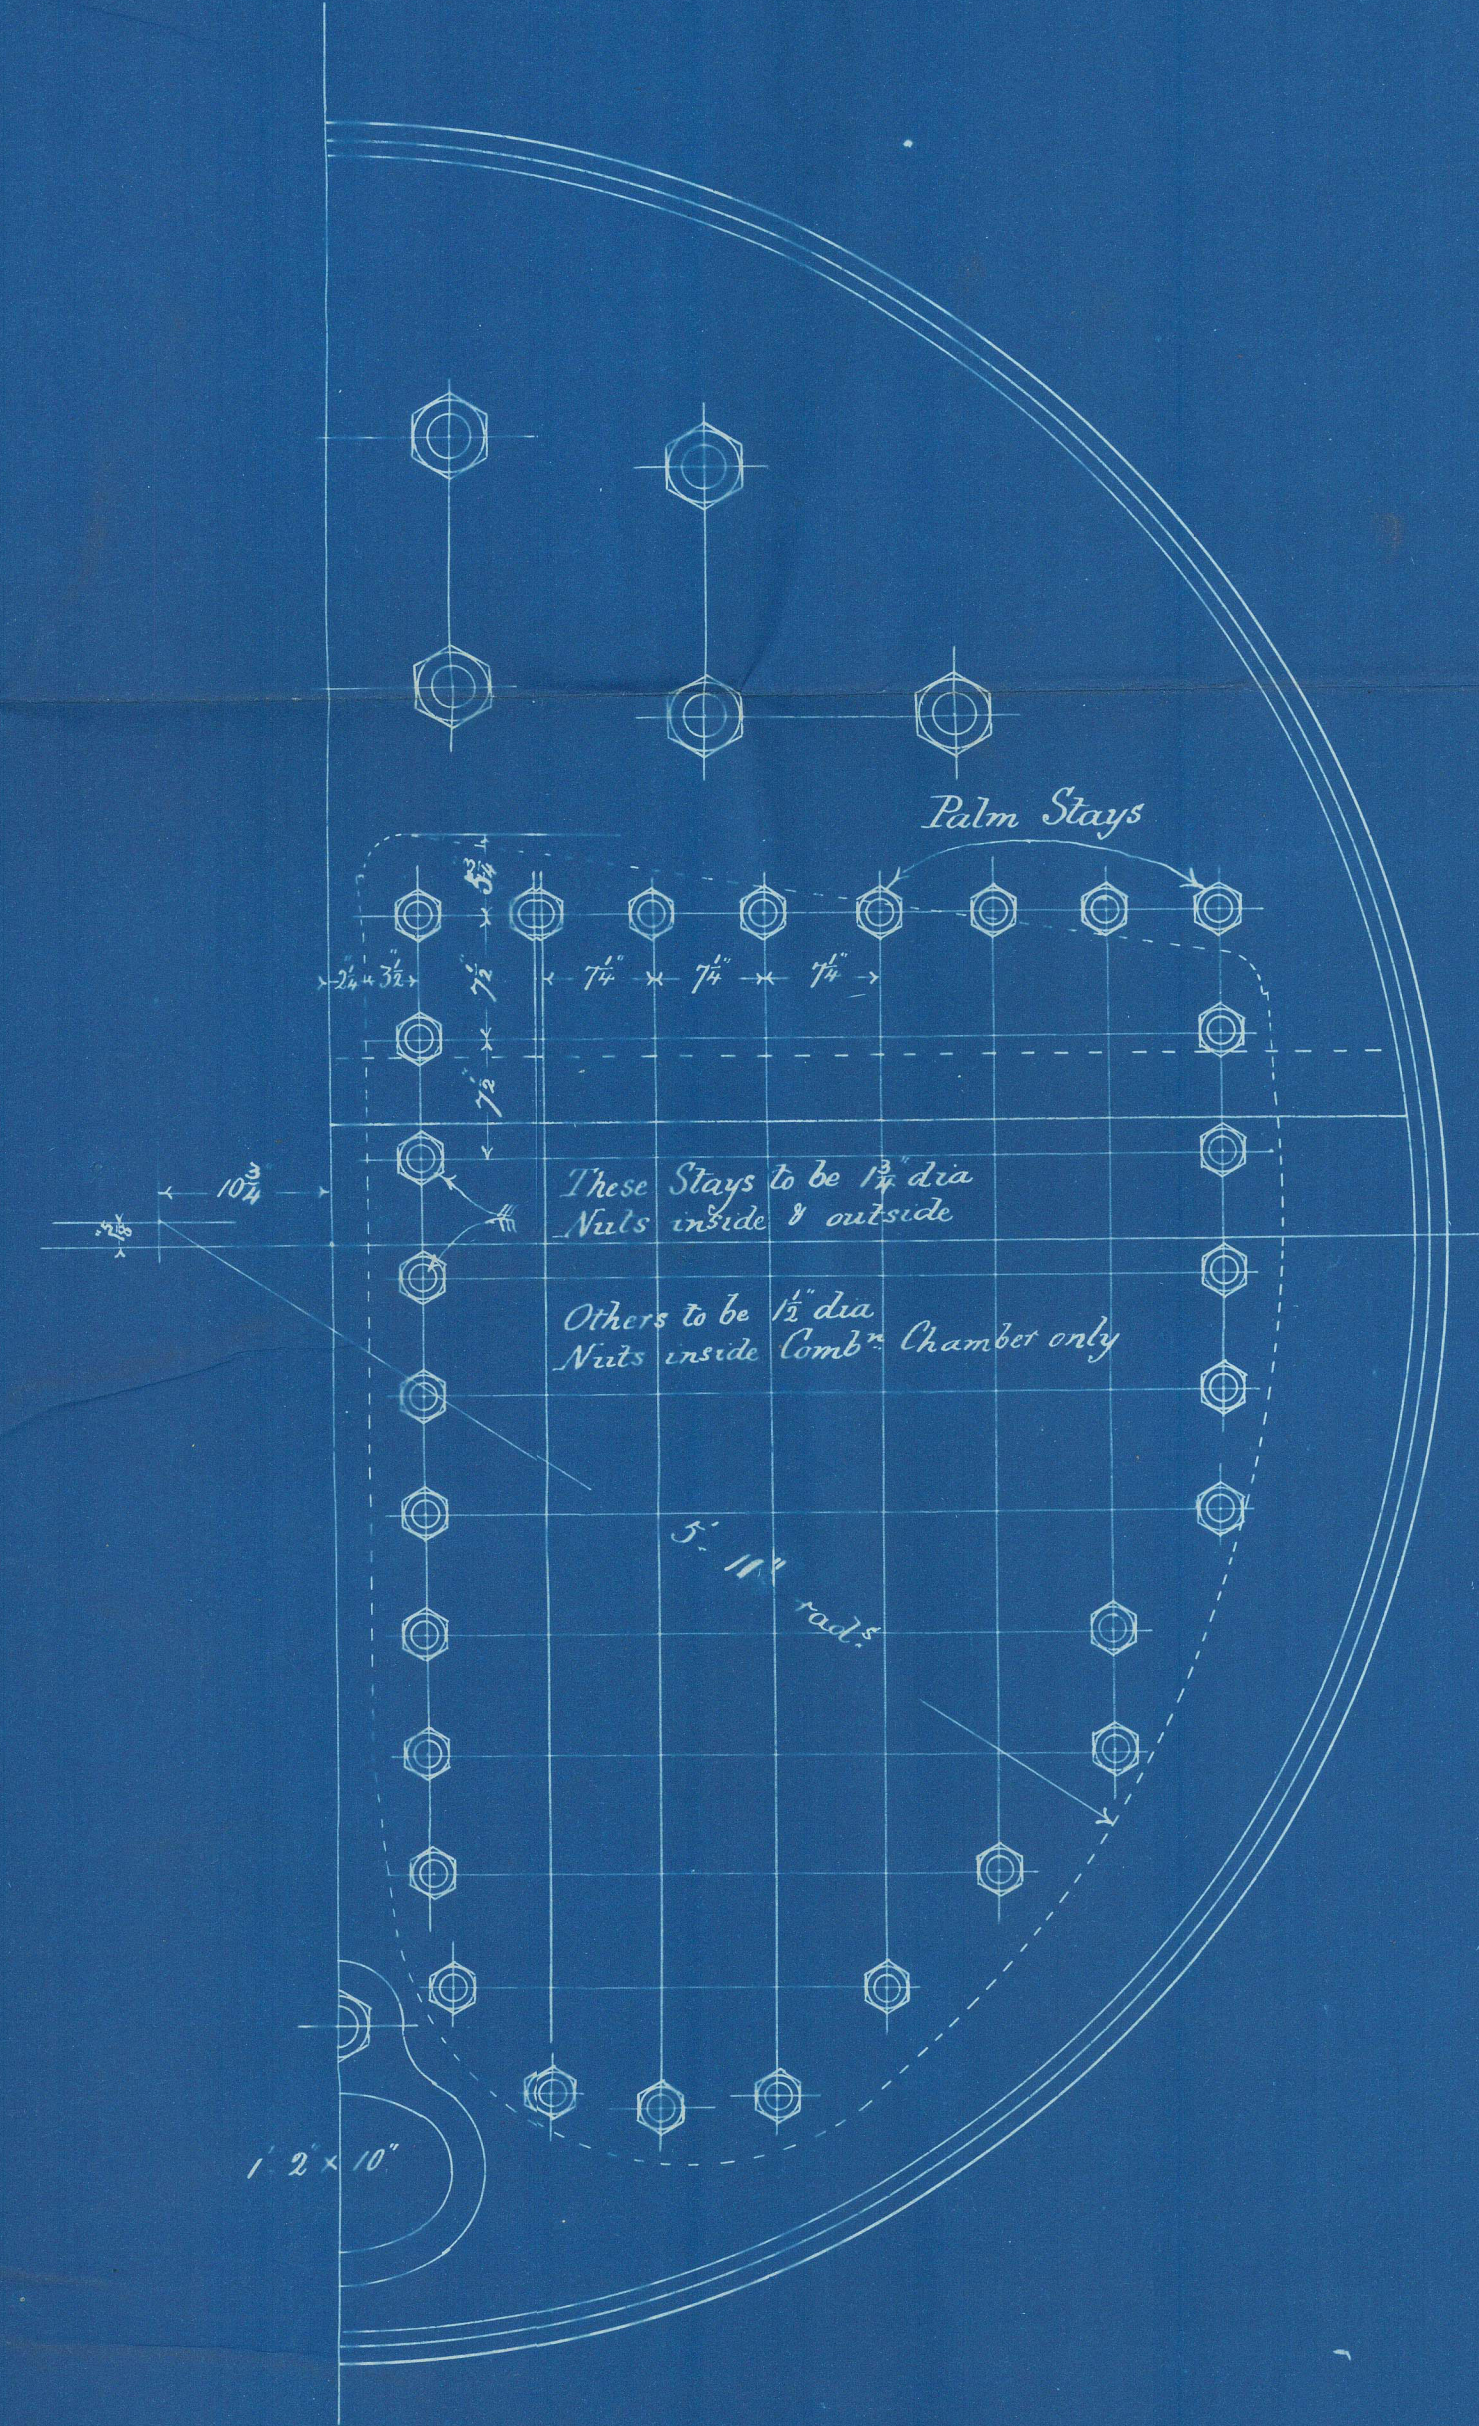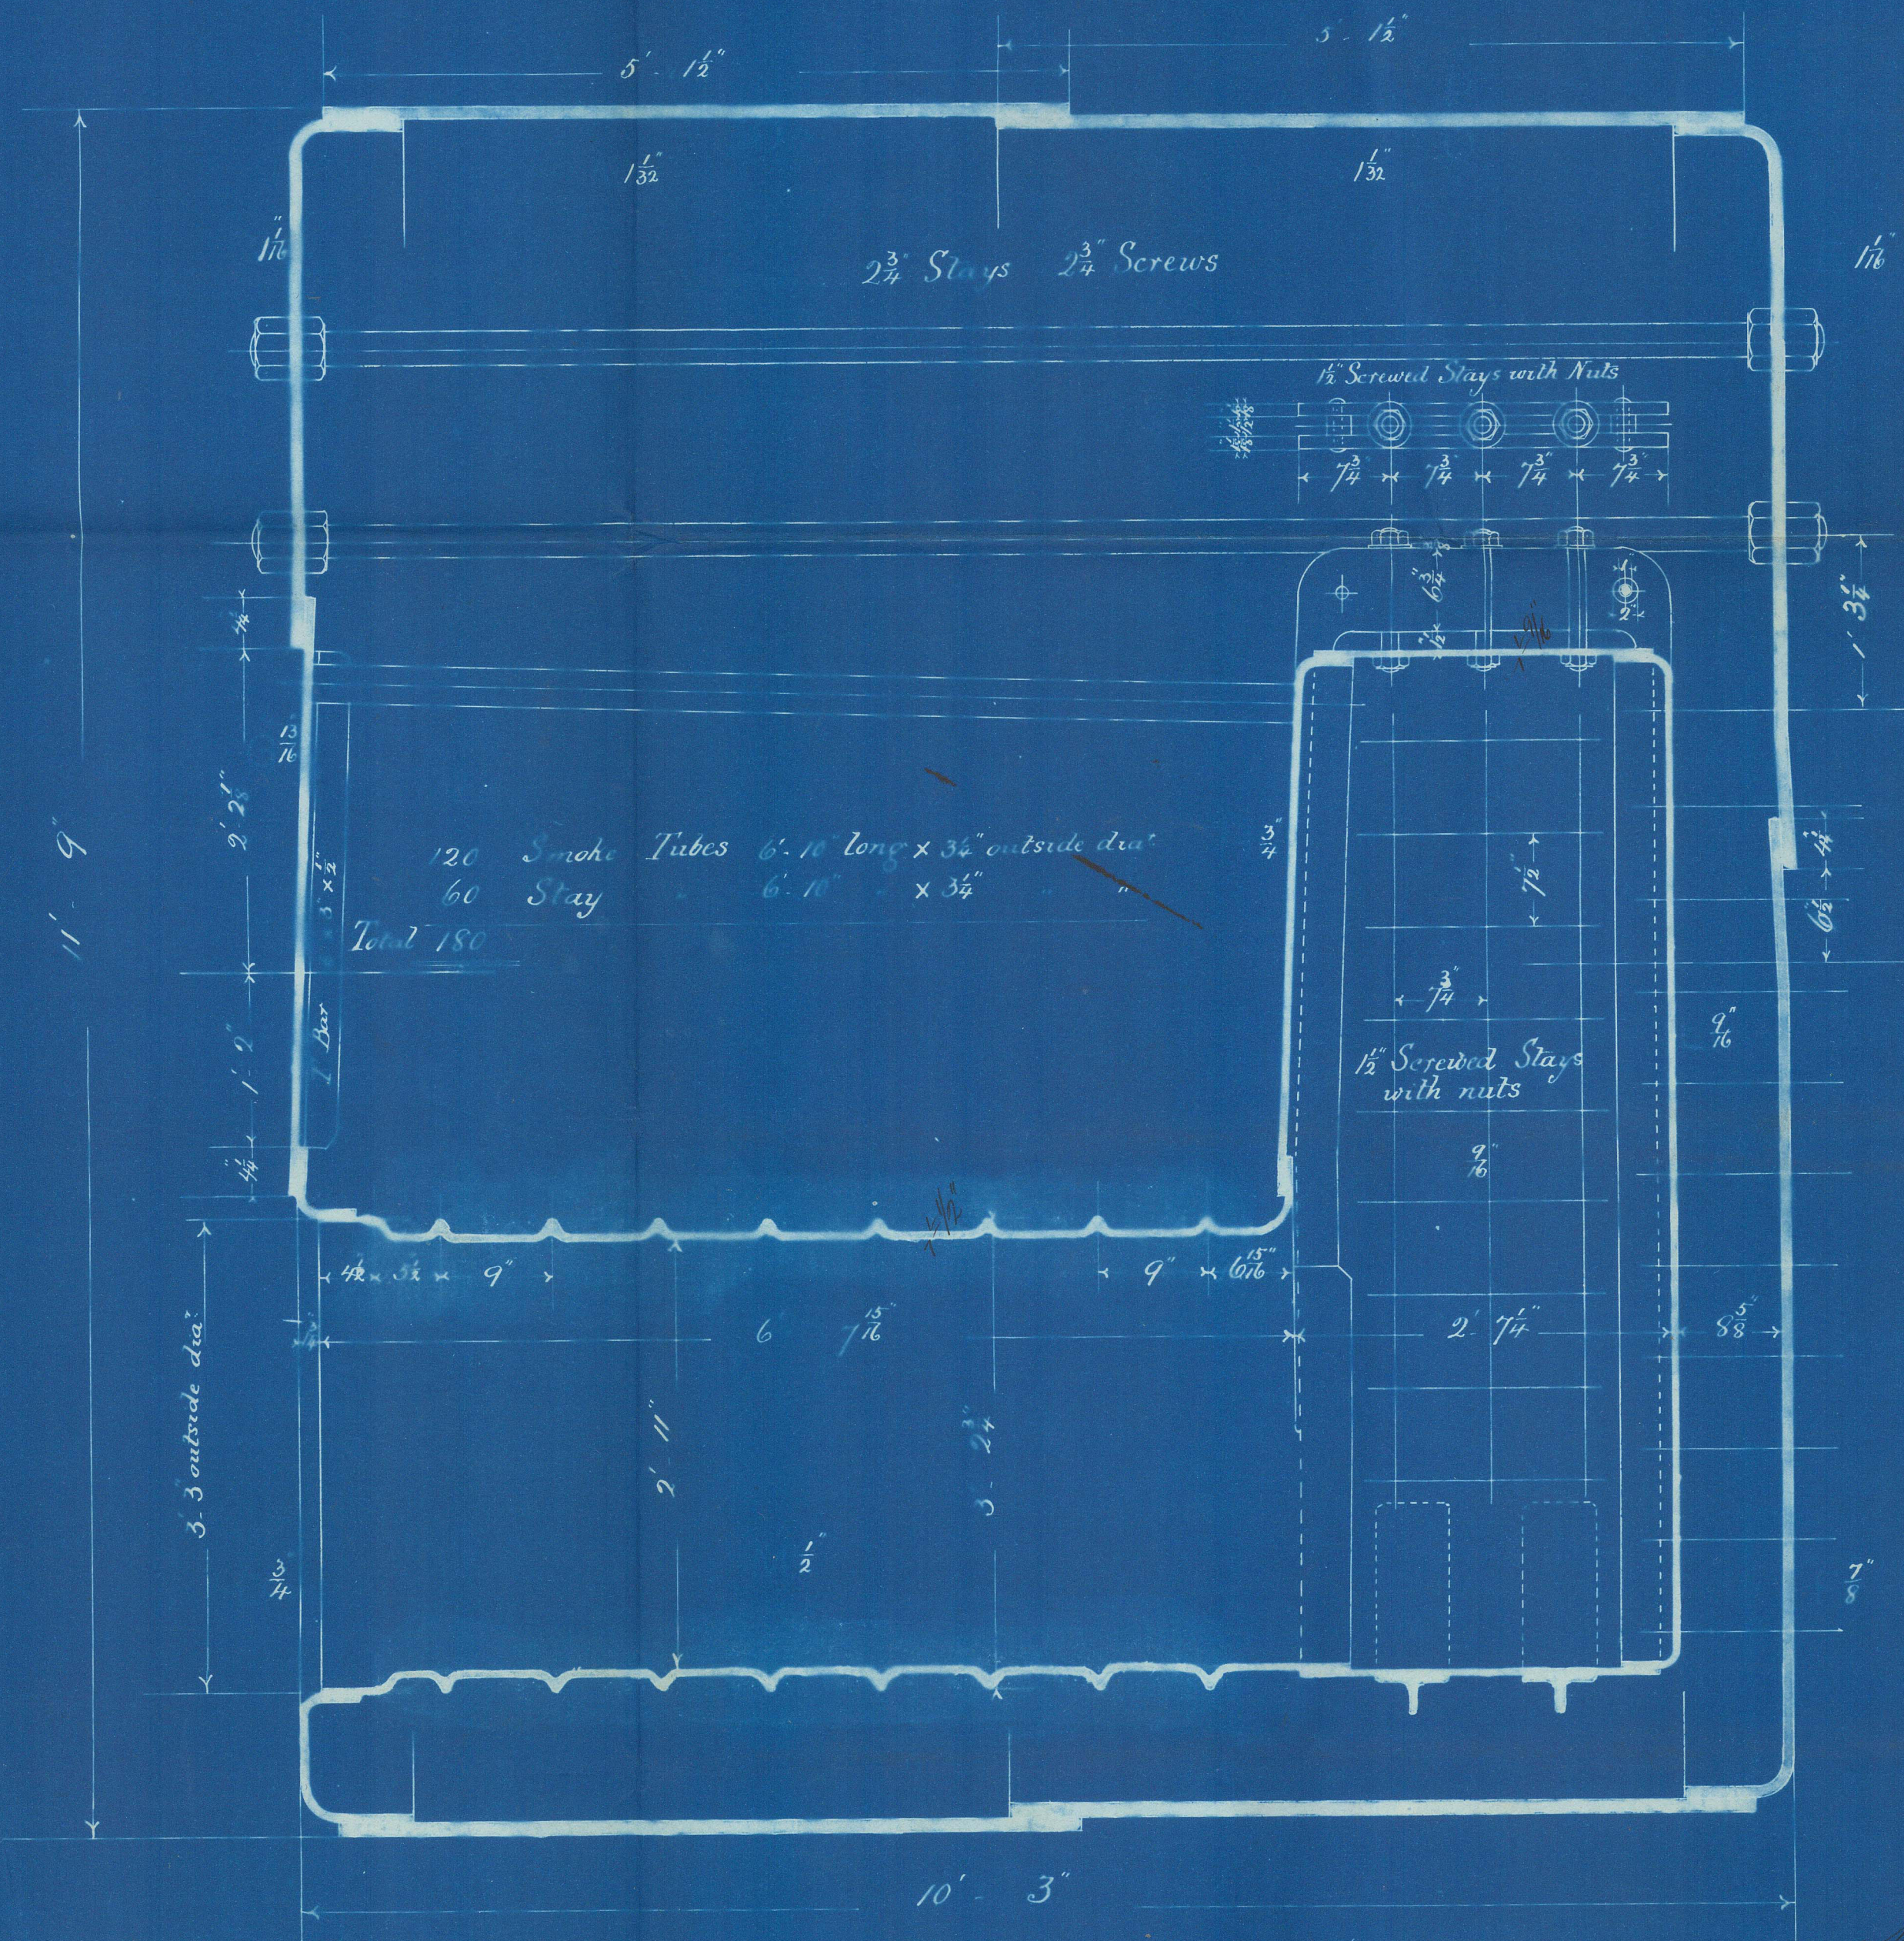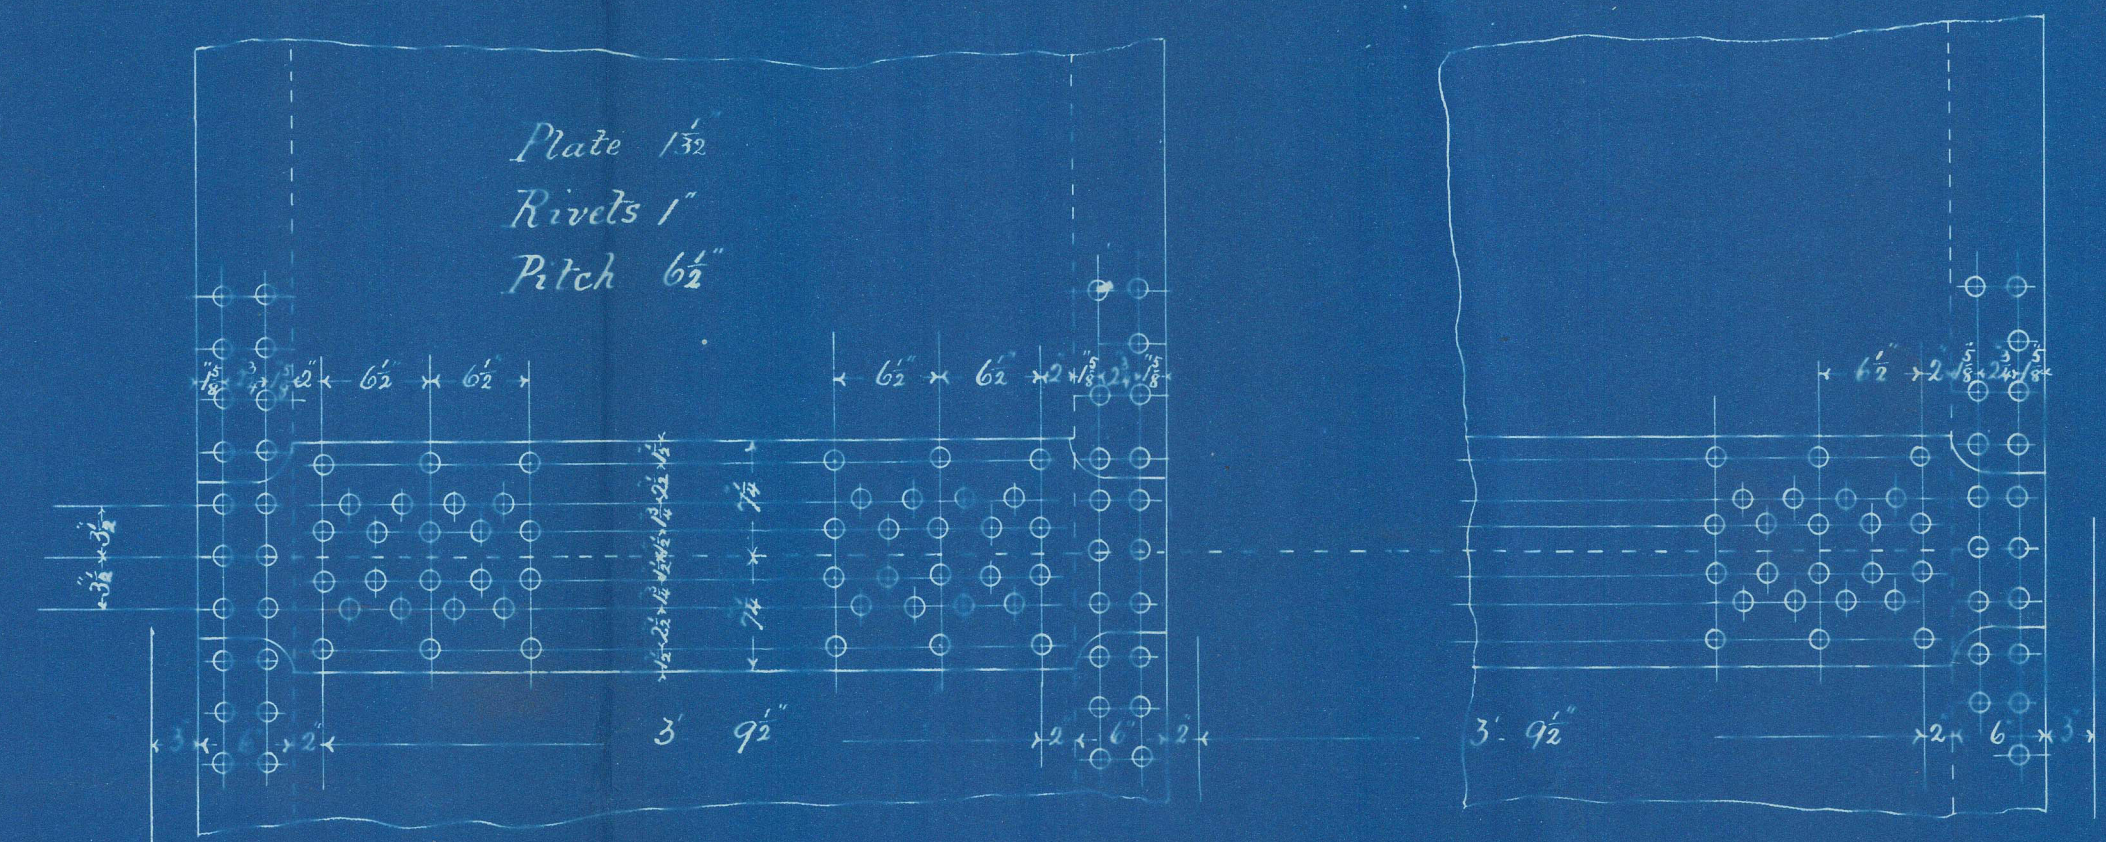

Working Pressure	160lbs
Test	320 "
Effective Area of Stays	
3 3/4" Stay tubes (1/2" thick)	2.41 Sq. in.
2 3/4" Main Stays	4.46 "
2 3/4" "	3.73 "
2 3/4" "	2.92 "
1 1/2" Screwed	1.9 "
1 1/2" "	1.33 "
Plates, rivets & Stays - Steel	
Tubes - Wrought Iron	

Messrs S. P. Mather & Son  
S. L. No 166

CONTRACT	OFF
388	2

22/4  
19/1/88

Ln 21-1-89





*S'land Report. N<sup>o</sup> 15275  
S.S. County Derry  
S. P. Austin N<sup>o</sup> 166.*



1111  
— 996475



© 2021

Lloyd's Register  
Foundation