

Sps County Derry Sld. report 15245




S S No 166





Schooner rigged Yards on Foremast

TUE -2 JUL 89

Foremast stul

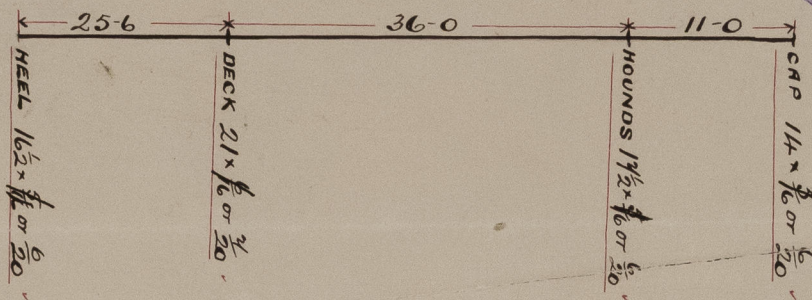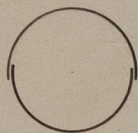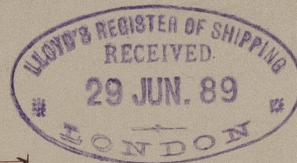

Mainmast stul

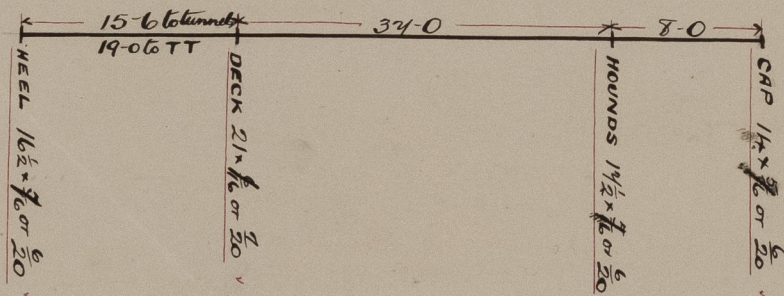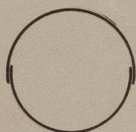

Masts doubled at Deck & Heel

Butts lapped & rivetted according to rule

Seams single riveted

S. P. Austin & Sons  
Sunderland



© 2021

Lloyd's Register  
Foundation

14/1  
27/89

4110-996475