


MARINE BOILER N° 279



SCALE 1 INCH = 1 FOOT

Ref. 21-8-94

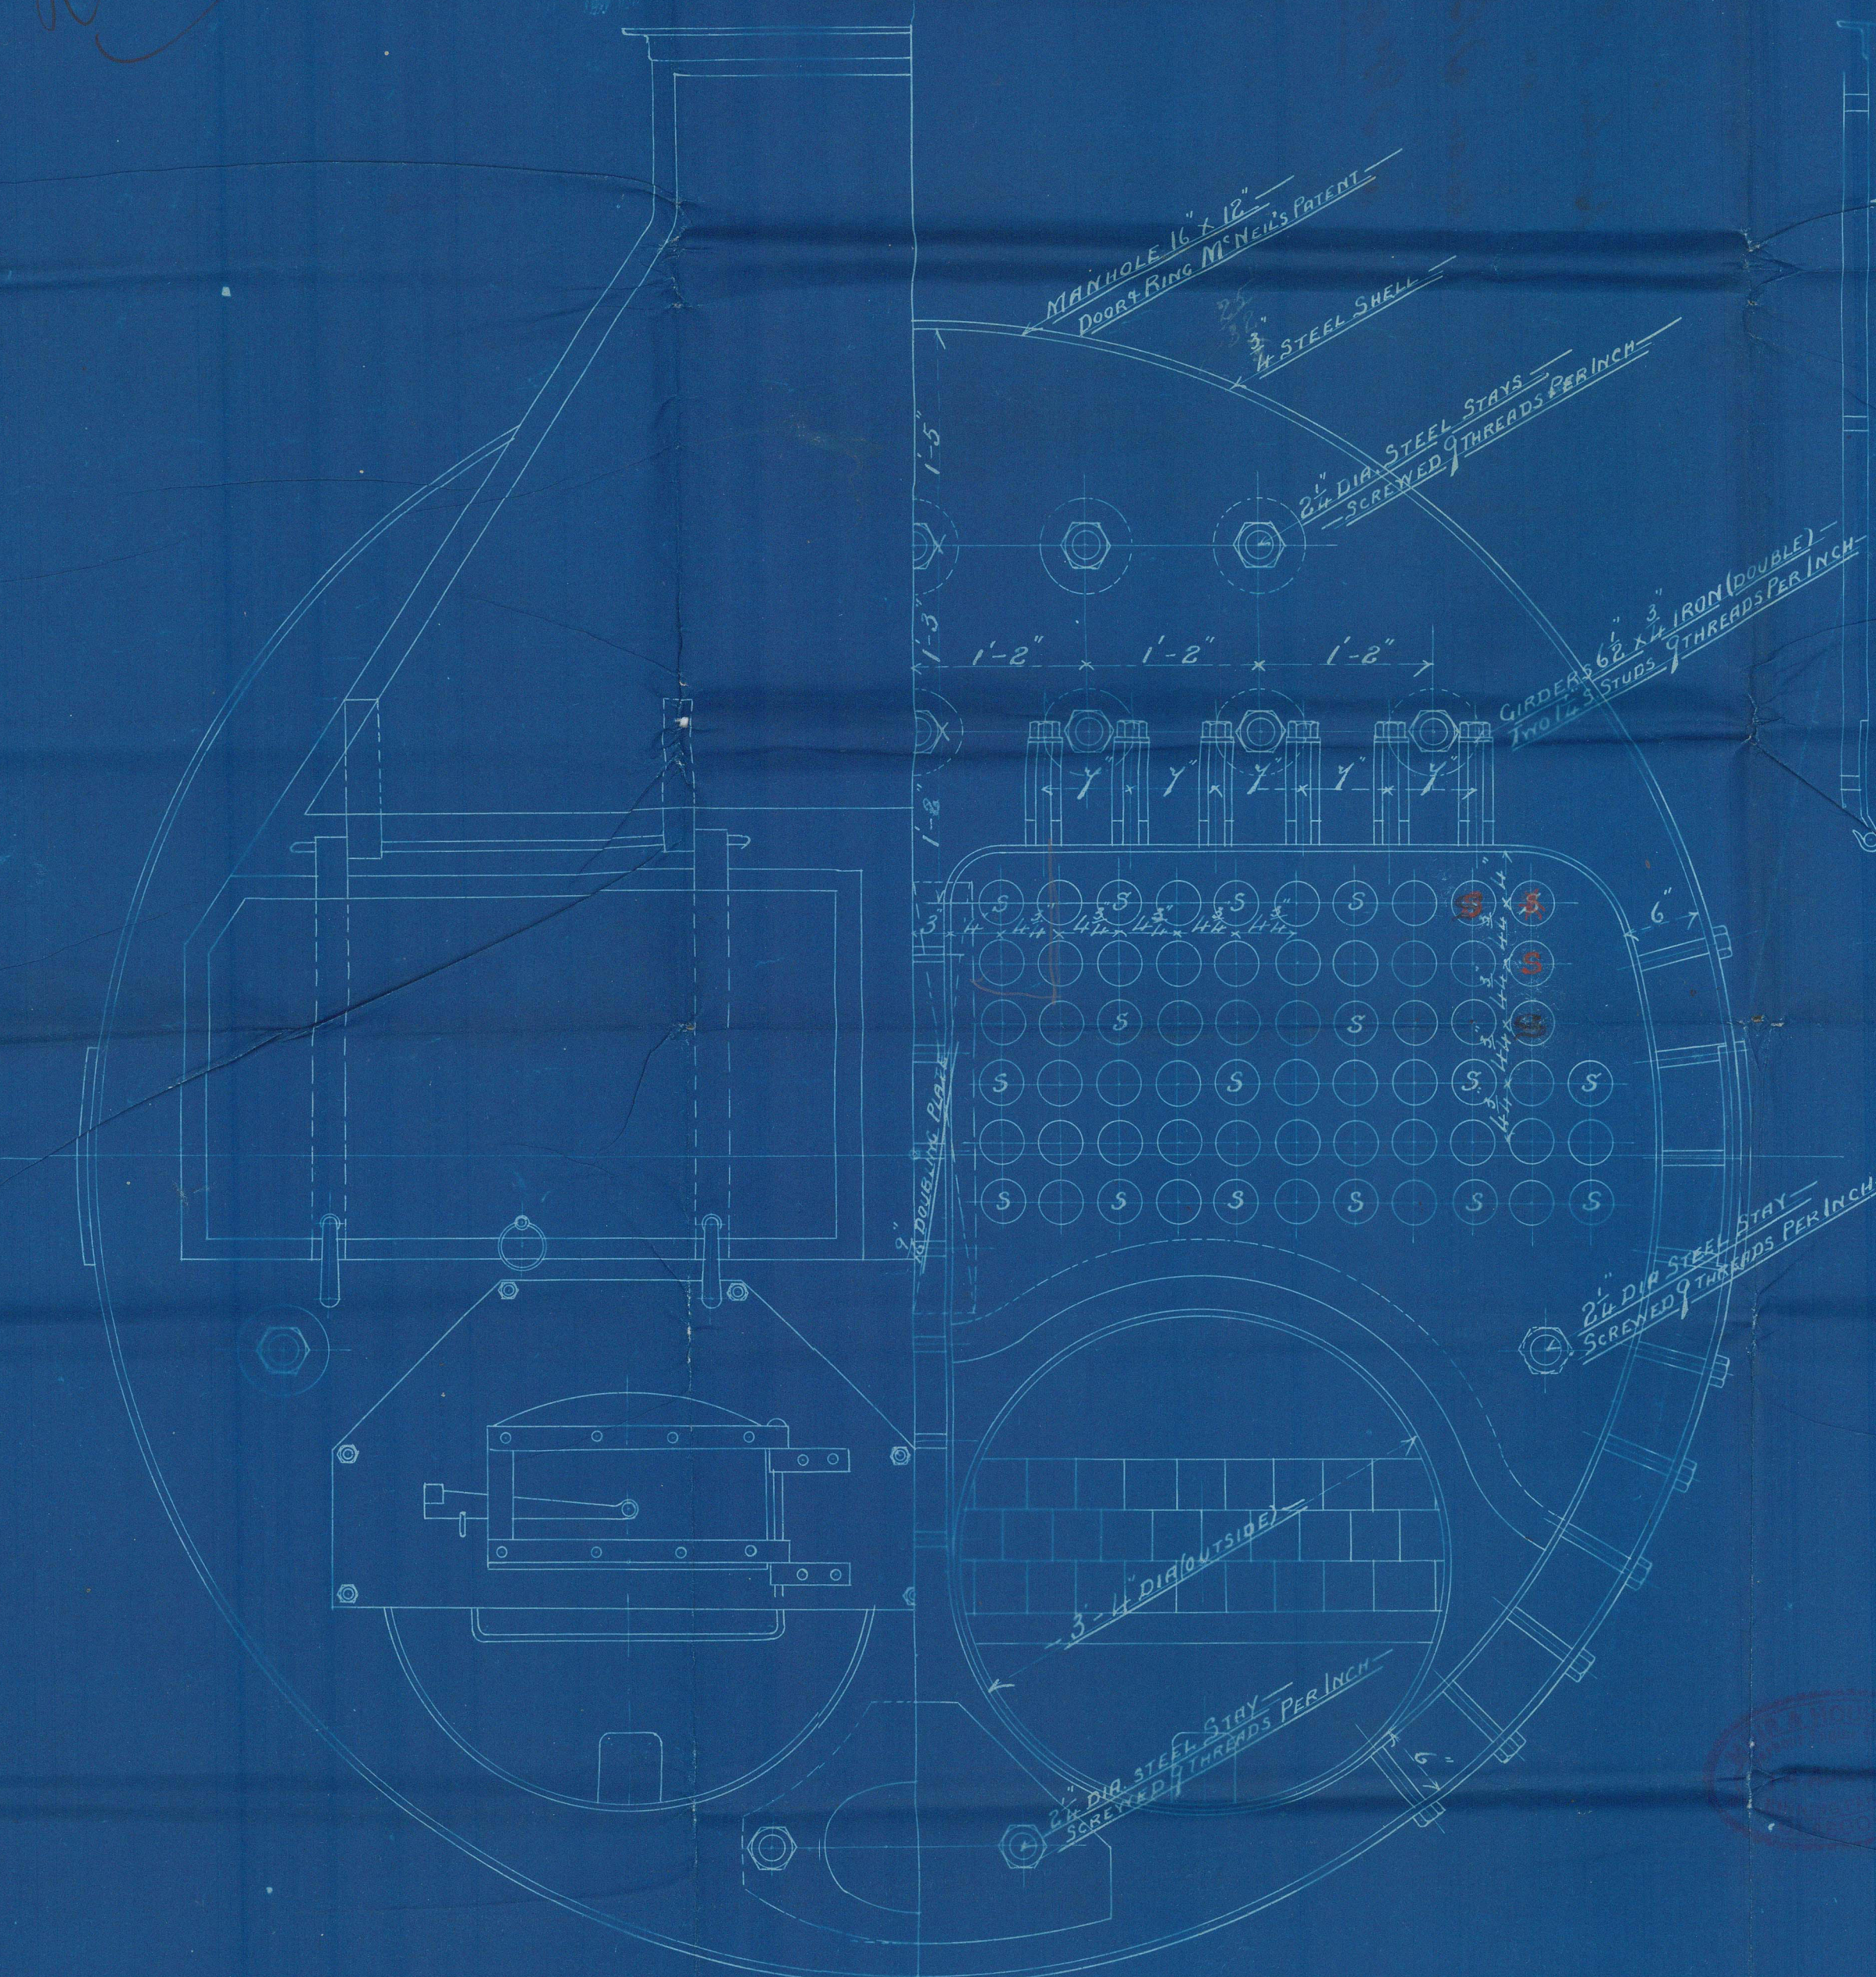

DIMENSIONS

Length of Boiler (INSIDE)	11'-0"
Length of Boiler (OUTSIDE)	9'-6"
Length of Furnace	3'-4"
Number of Plain Tubes	92
Number of Stay Tubes	24
Total Number of Tubes	126
Total Heating Surface	9504
Total Firegrate Area	35 1/2 sq ft
Weight	125 LBS.

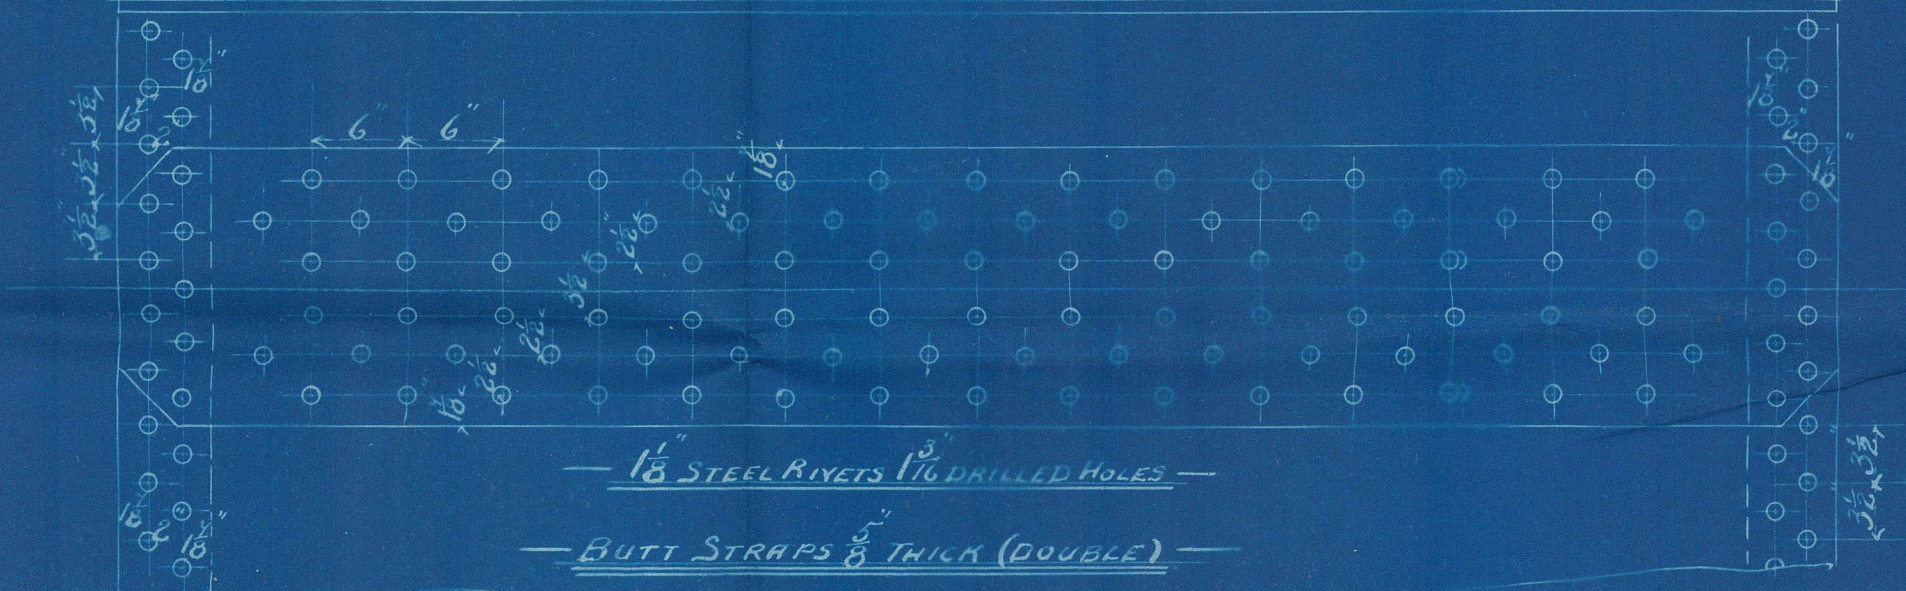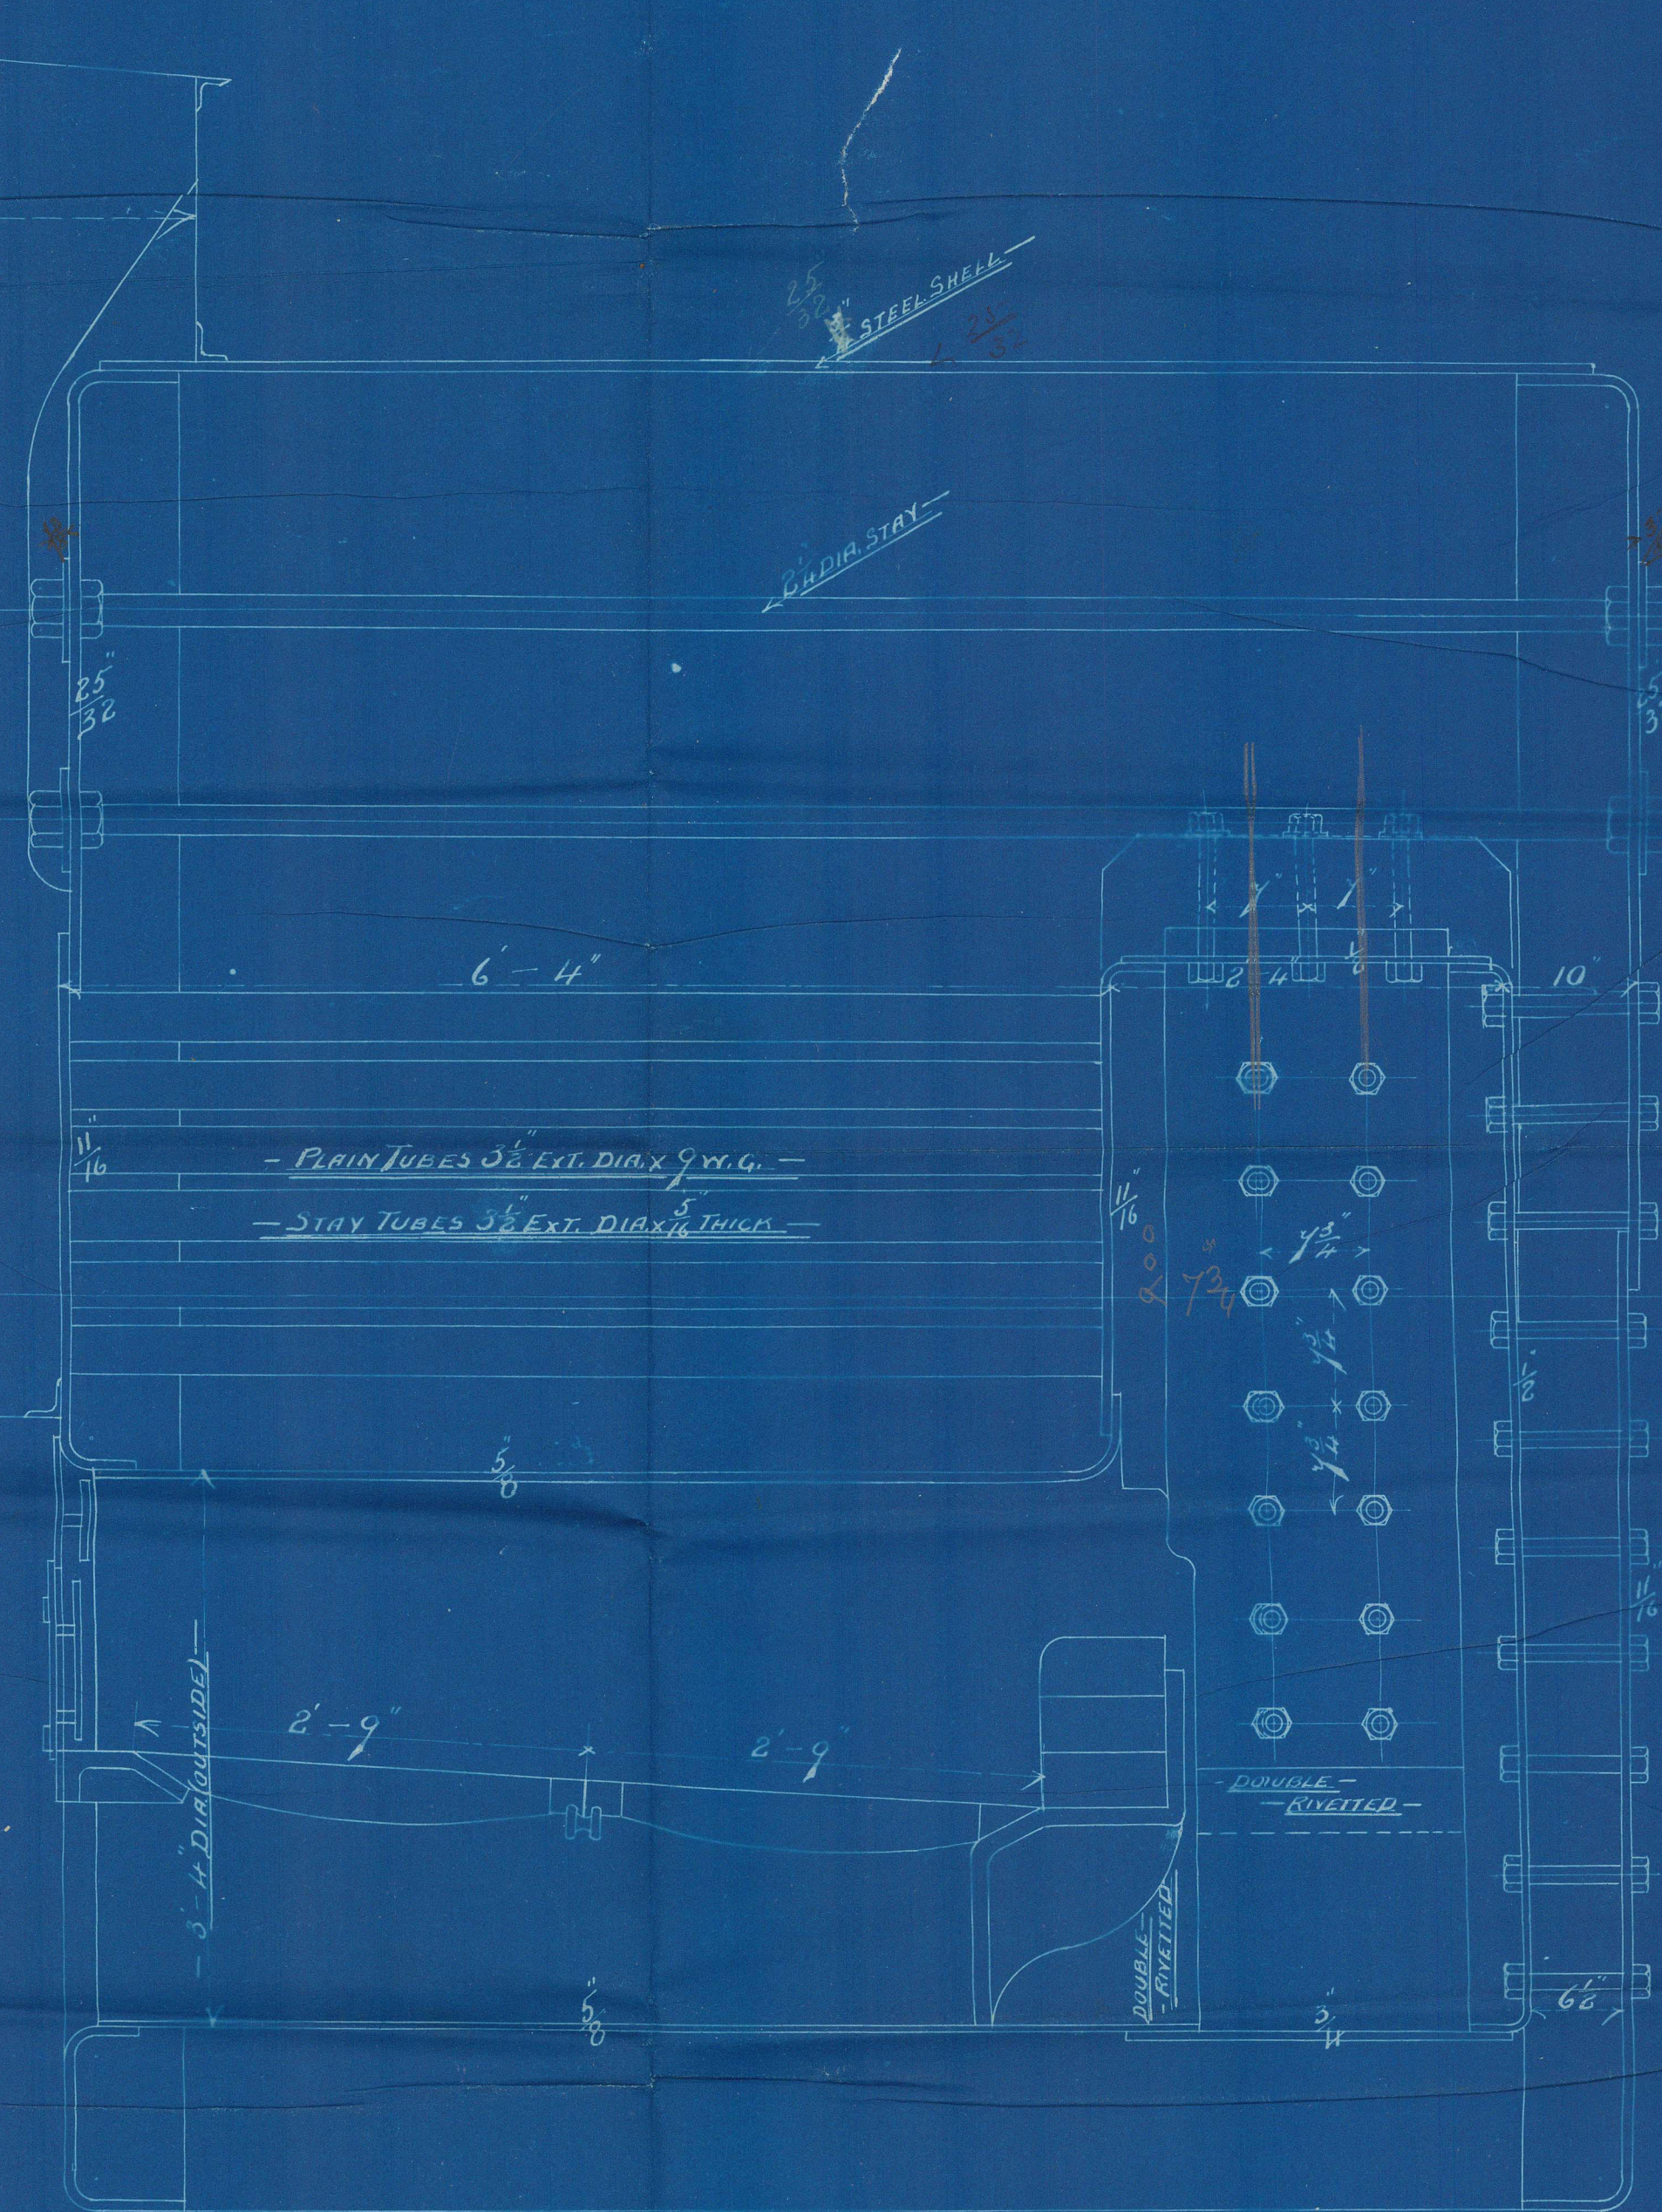

911-8-94

16/5/1911

Mr V Winton
Box No 279
for
Alec P B Co
"R.P. No 48"
Hills



Glasgow Report
No 13340.



© 2021

Lloyd's Register
Foundation

SLD967 0079