
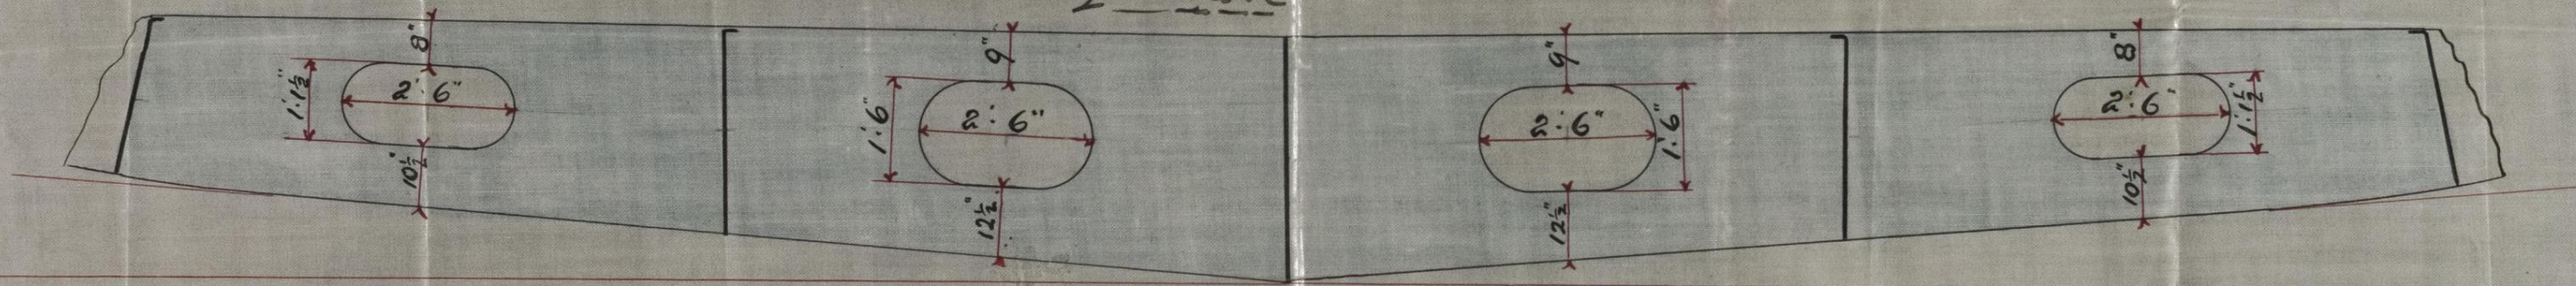


No 192

Sketch of manholes  
in floor plates

1/2" Scale

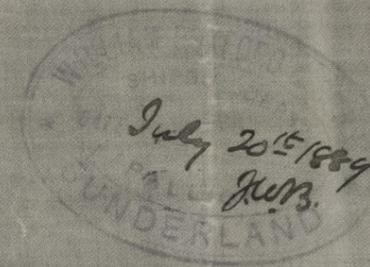

*Handwritten notes on the right side of the page, including a signature and some illegible text.*




© 2021

Lloyd's Register  
Foundation

Maori Heing  
Sld 15352.

SLD967-0161

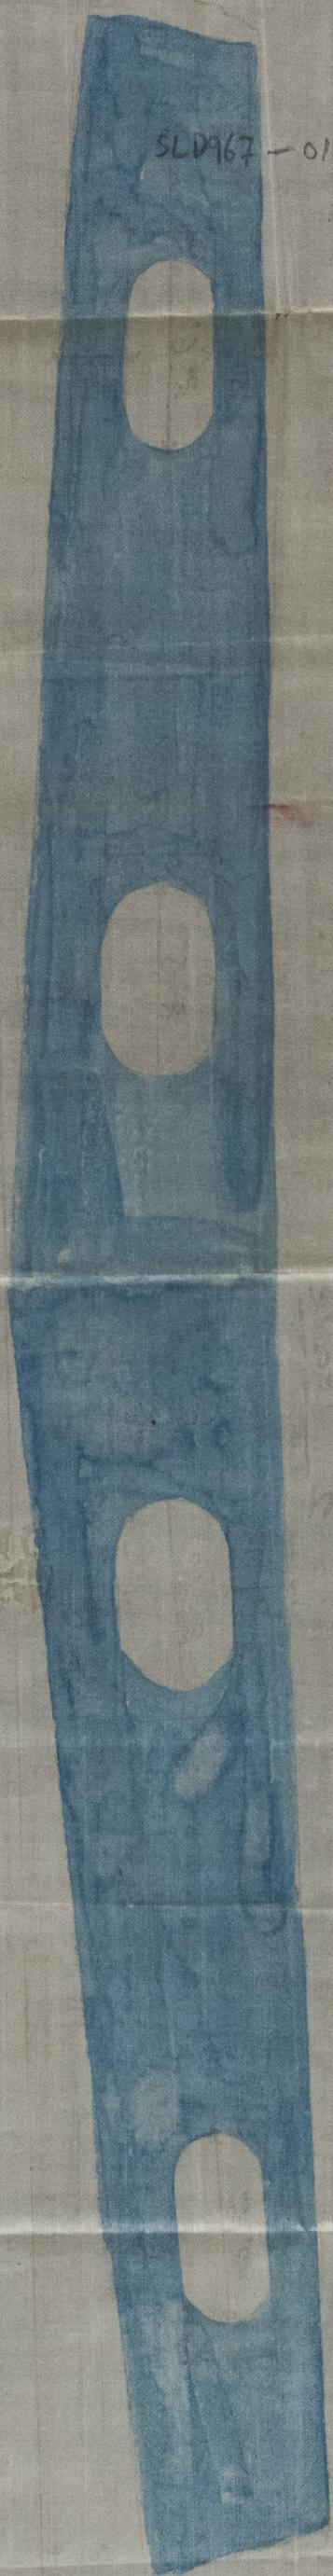

© 2021

Lloyd's Register  
Foundation