

PUMPING ARRANGEMENT.

SCALE 1/8 INCH = 1 FOOT


Central Marine Engines

D.B. Pumps


Steamers 396, 397 + 398.
Engines - 82. 83. 84.

2 Hand Pumps
worked from 82.

2 Hand Pumps
worked from 83.

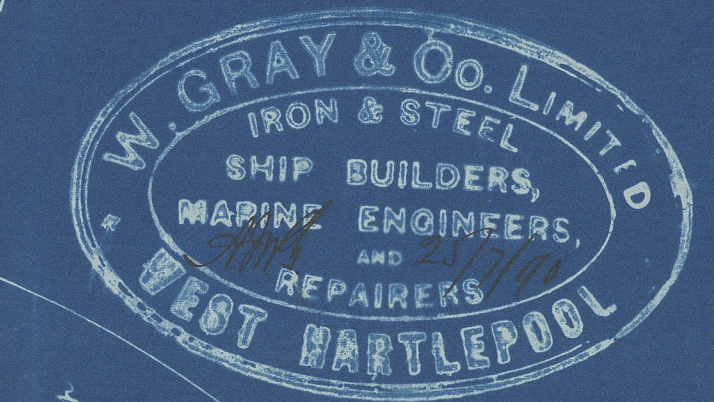

All Sluices and Hand Pumps worked from D.B.

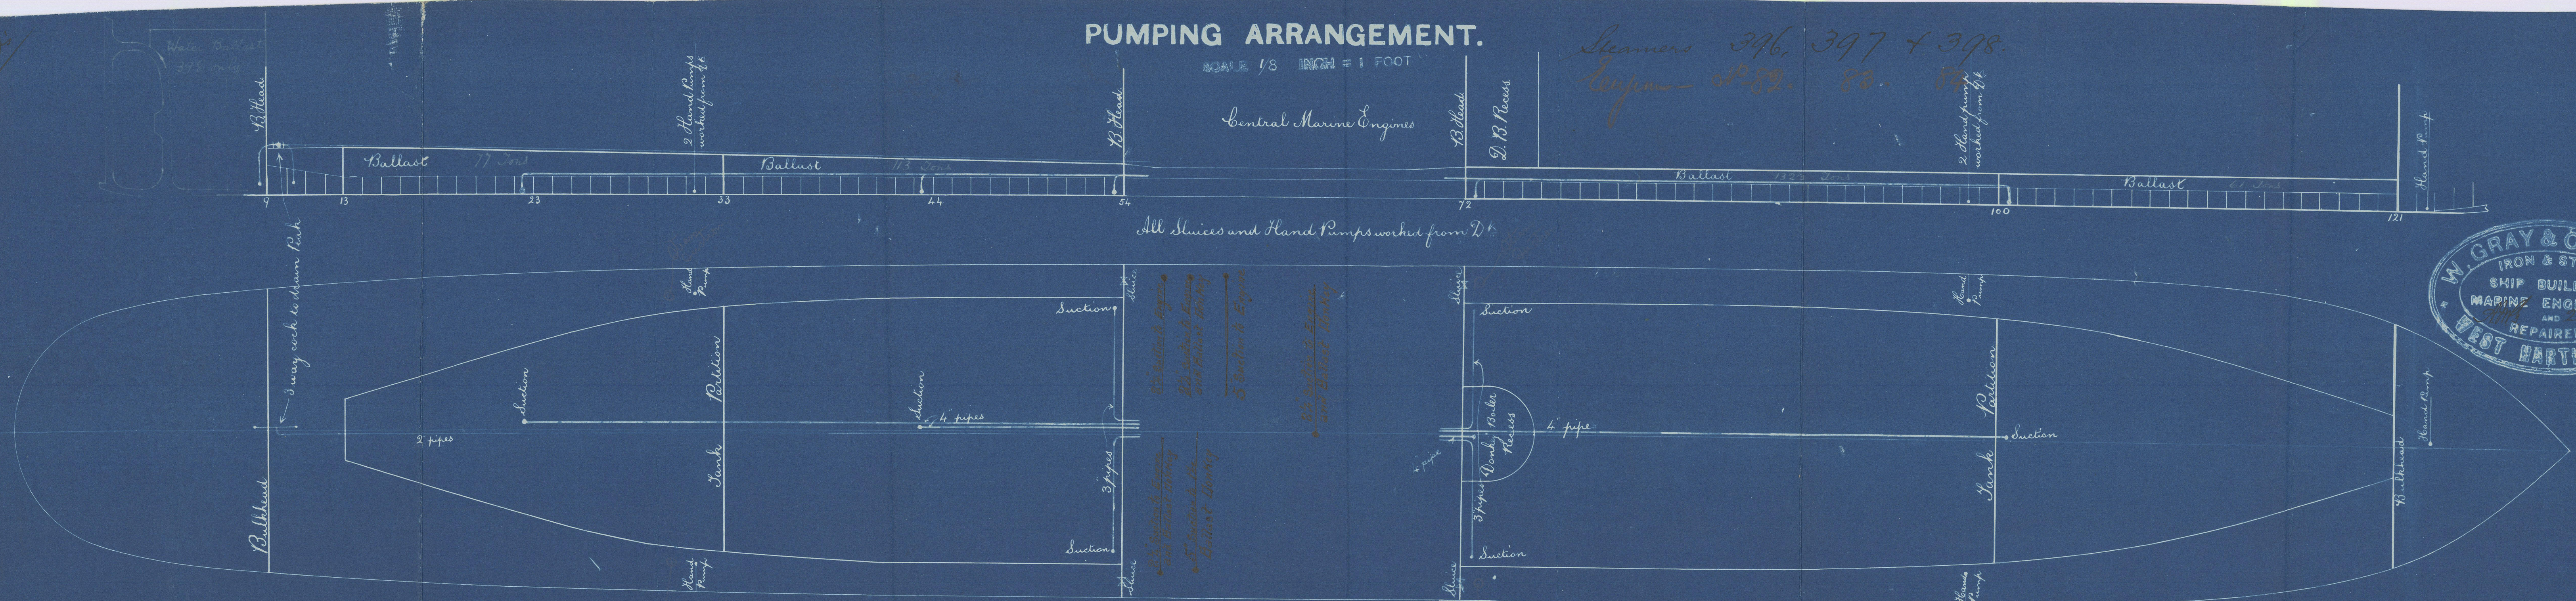

396-7-8

J.M.
2/8/90

396-7-8



© 2020
Lloyd's Register
LD 969 0053
Incorporation

Pumping arrangement
Yes

messrs W. Gray & Co

N^o 396 - 7 - 8 Kinds

Central drains

N^o

82 - 83 - 84

Wm A

31.7.90



© 2020

Lloyd's Register
Foundation

5LD969-0053