

18/9/69



S.S. "Amur" (Sunderland report No 15446)
S.S. "Oceus" (Sunderland report No 15528)

Working pressure	160 lbs
Test - "	320 "
EFFECTIVE AREAS OF STAYS	
3/4" Stay-tubes (Chic N) = 344.8 sq. ins	
3/4" Main-stays = 446 " "	
2 1/2" " " = 378 " "	
1 1/2" Screwed-stays = 183 " "	
Plates, rivets, and stays, (Steel)	
Tubes (Wrought-iron)	




SCALE - 1 INCH TO A FOOT

0.14"
P.1"
0.14"
R.1" } Butt-straps

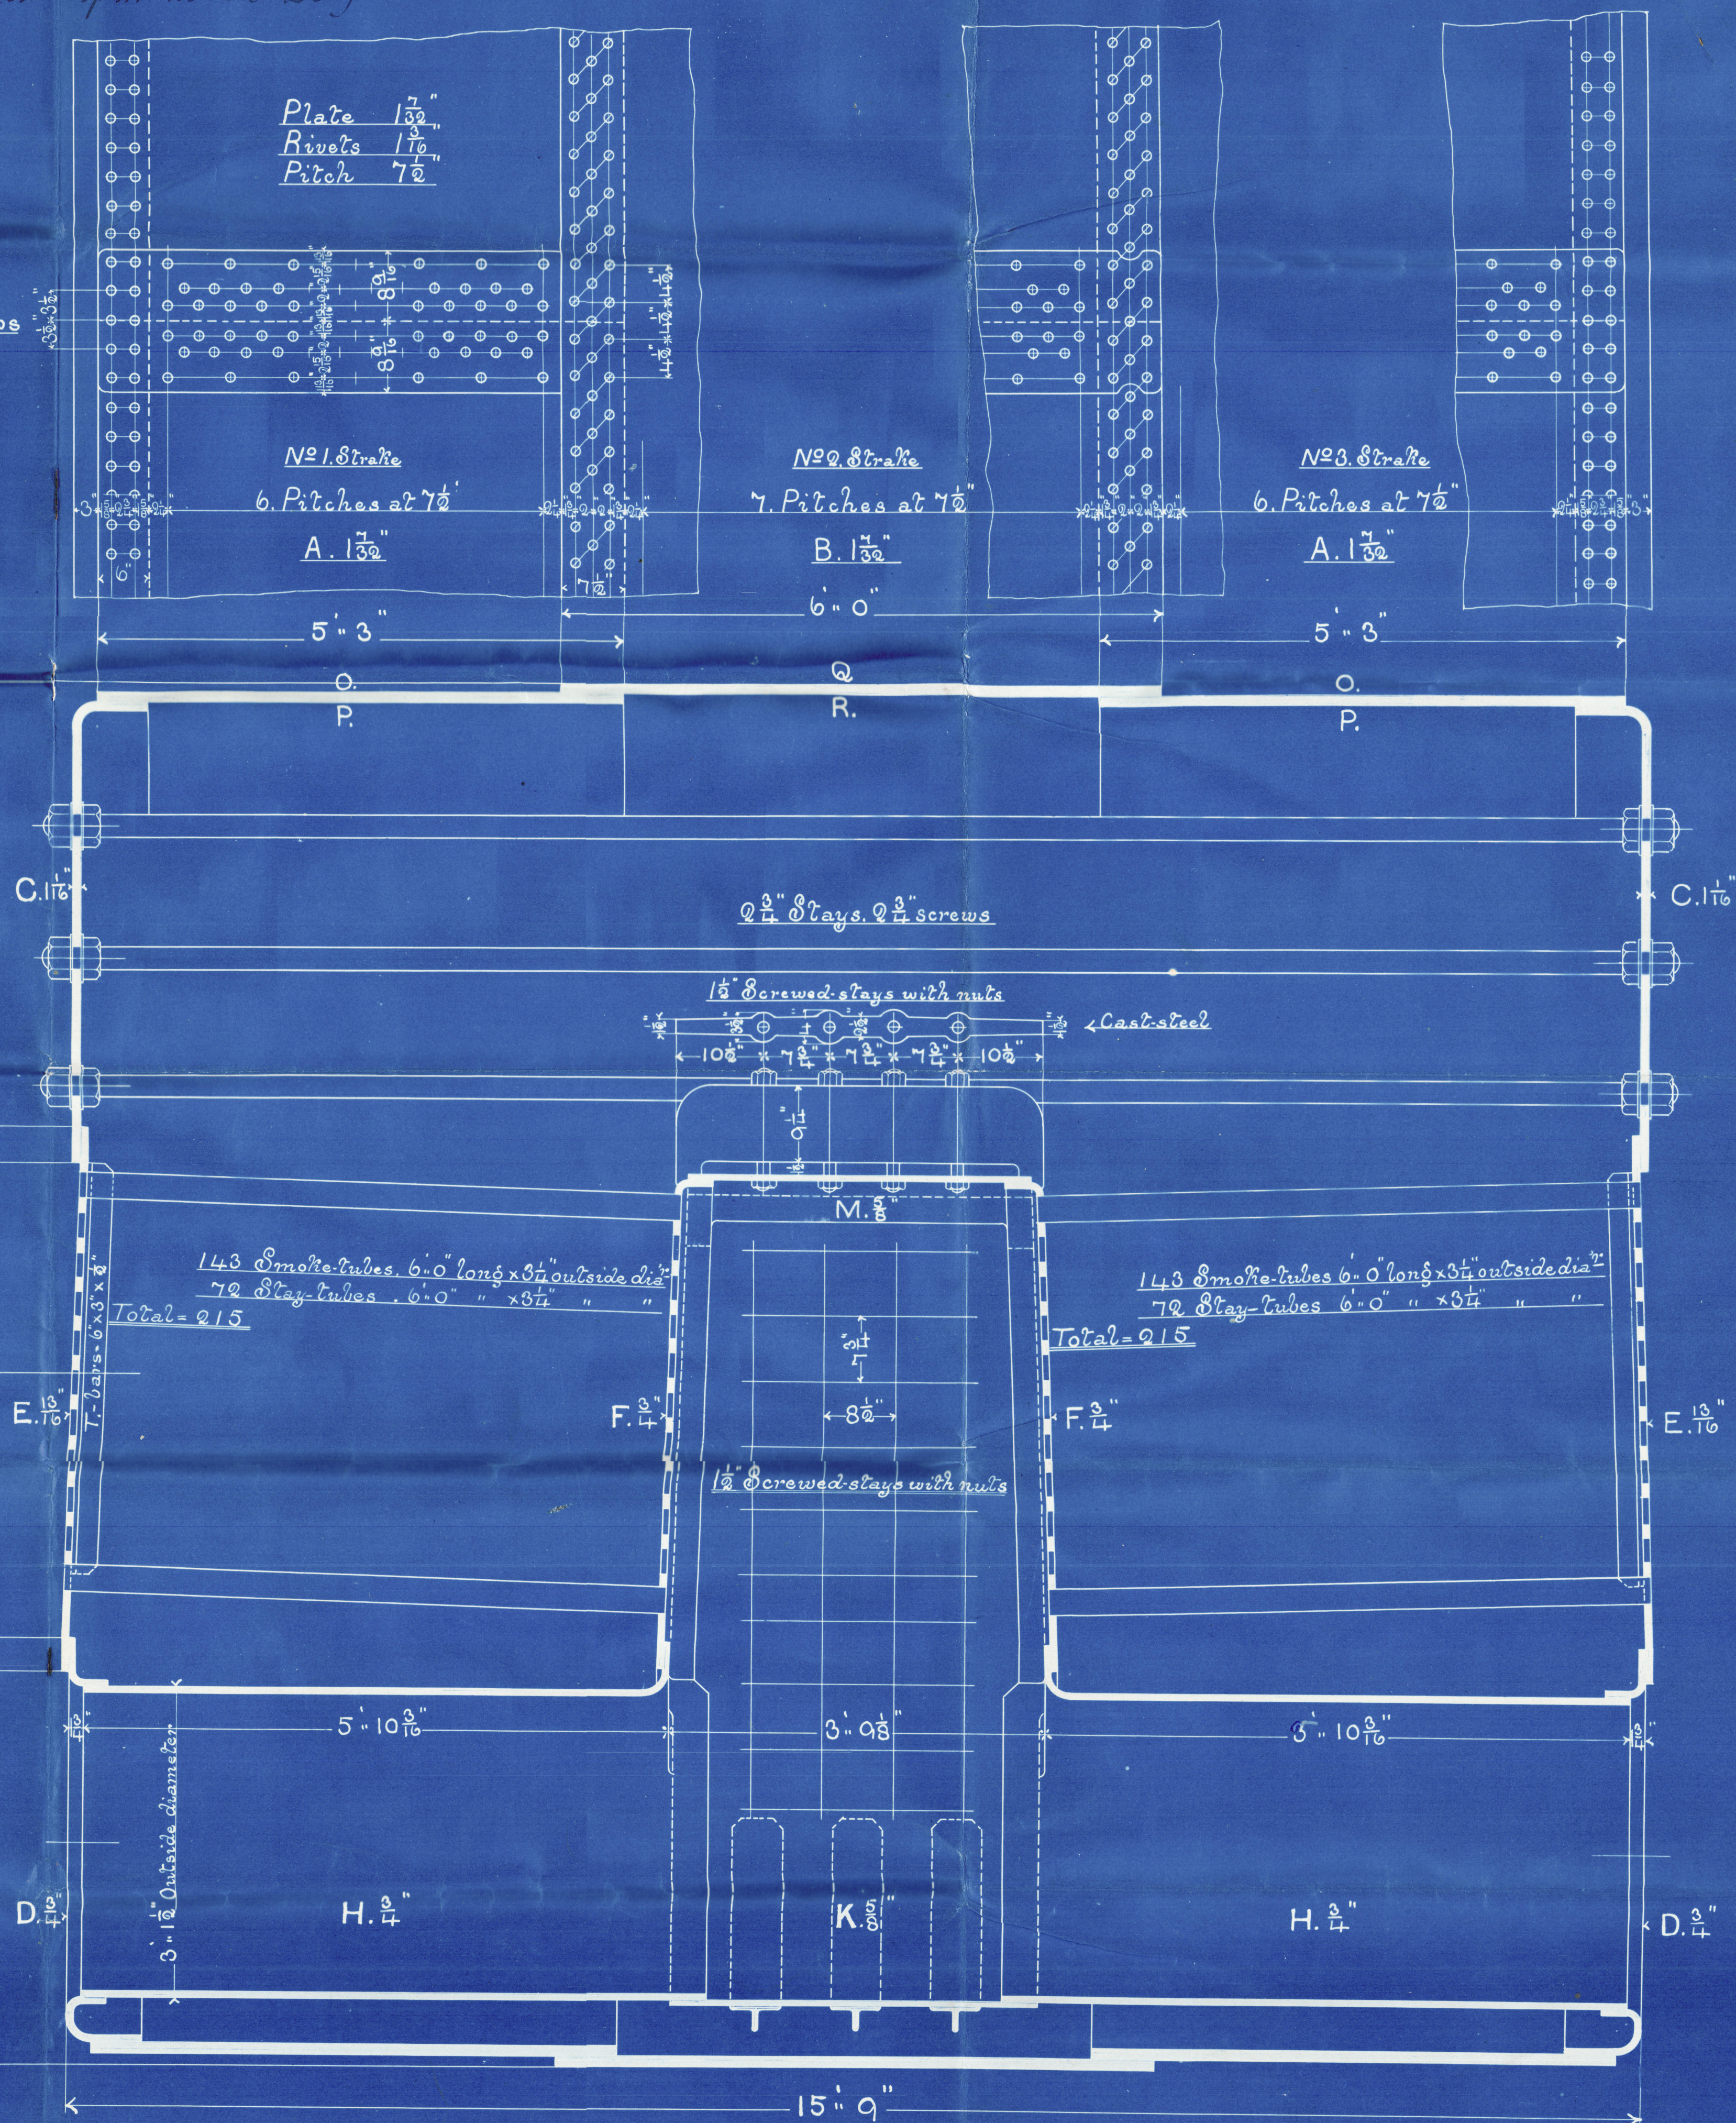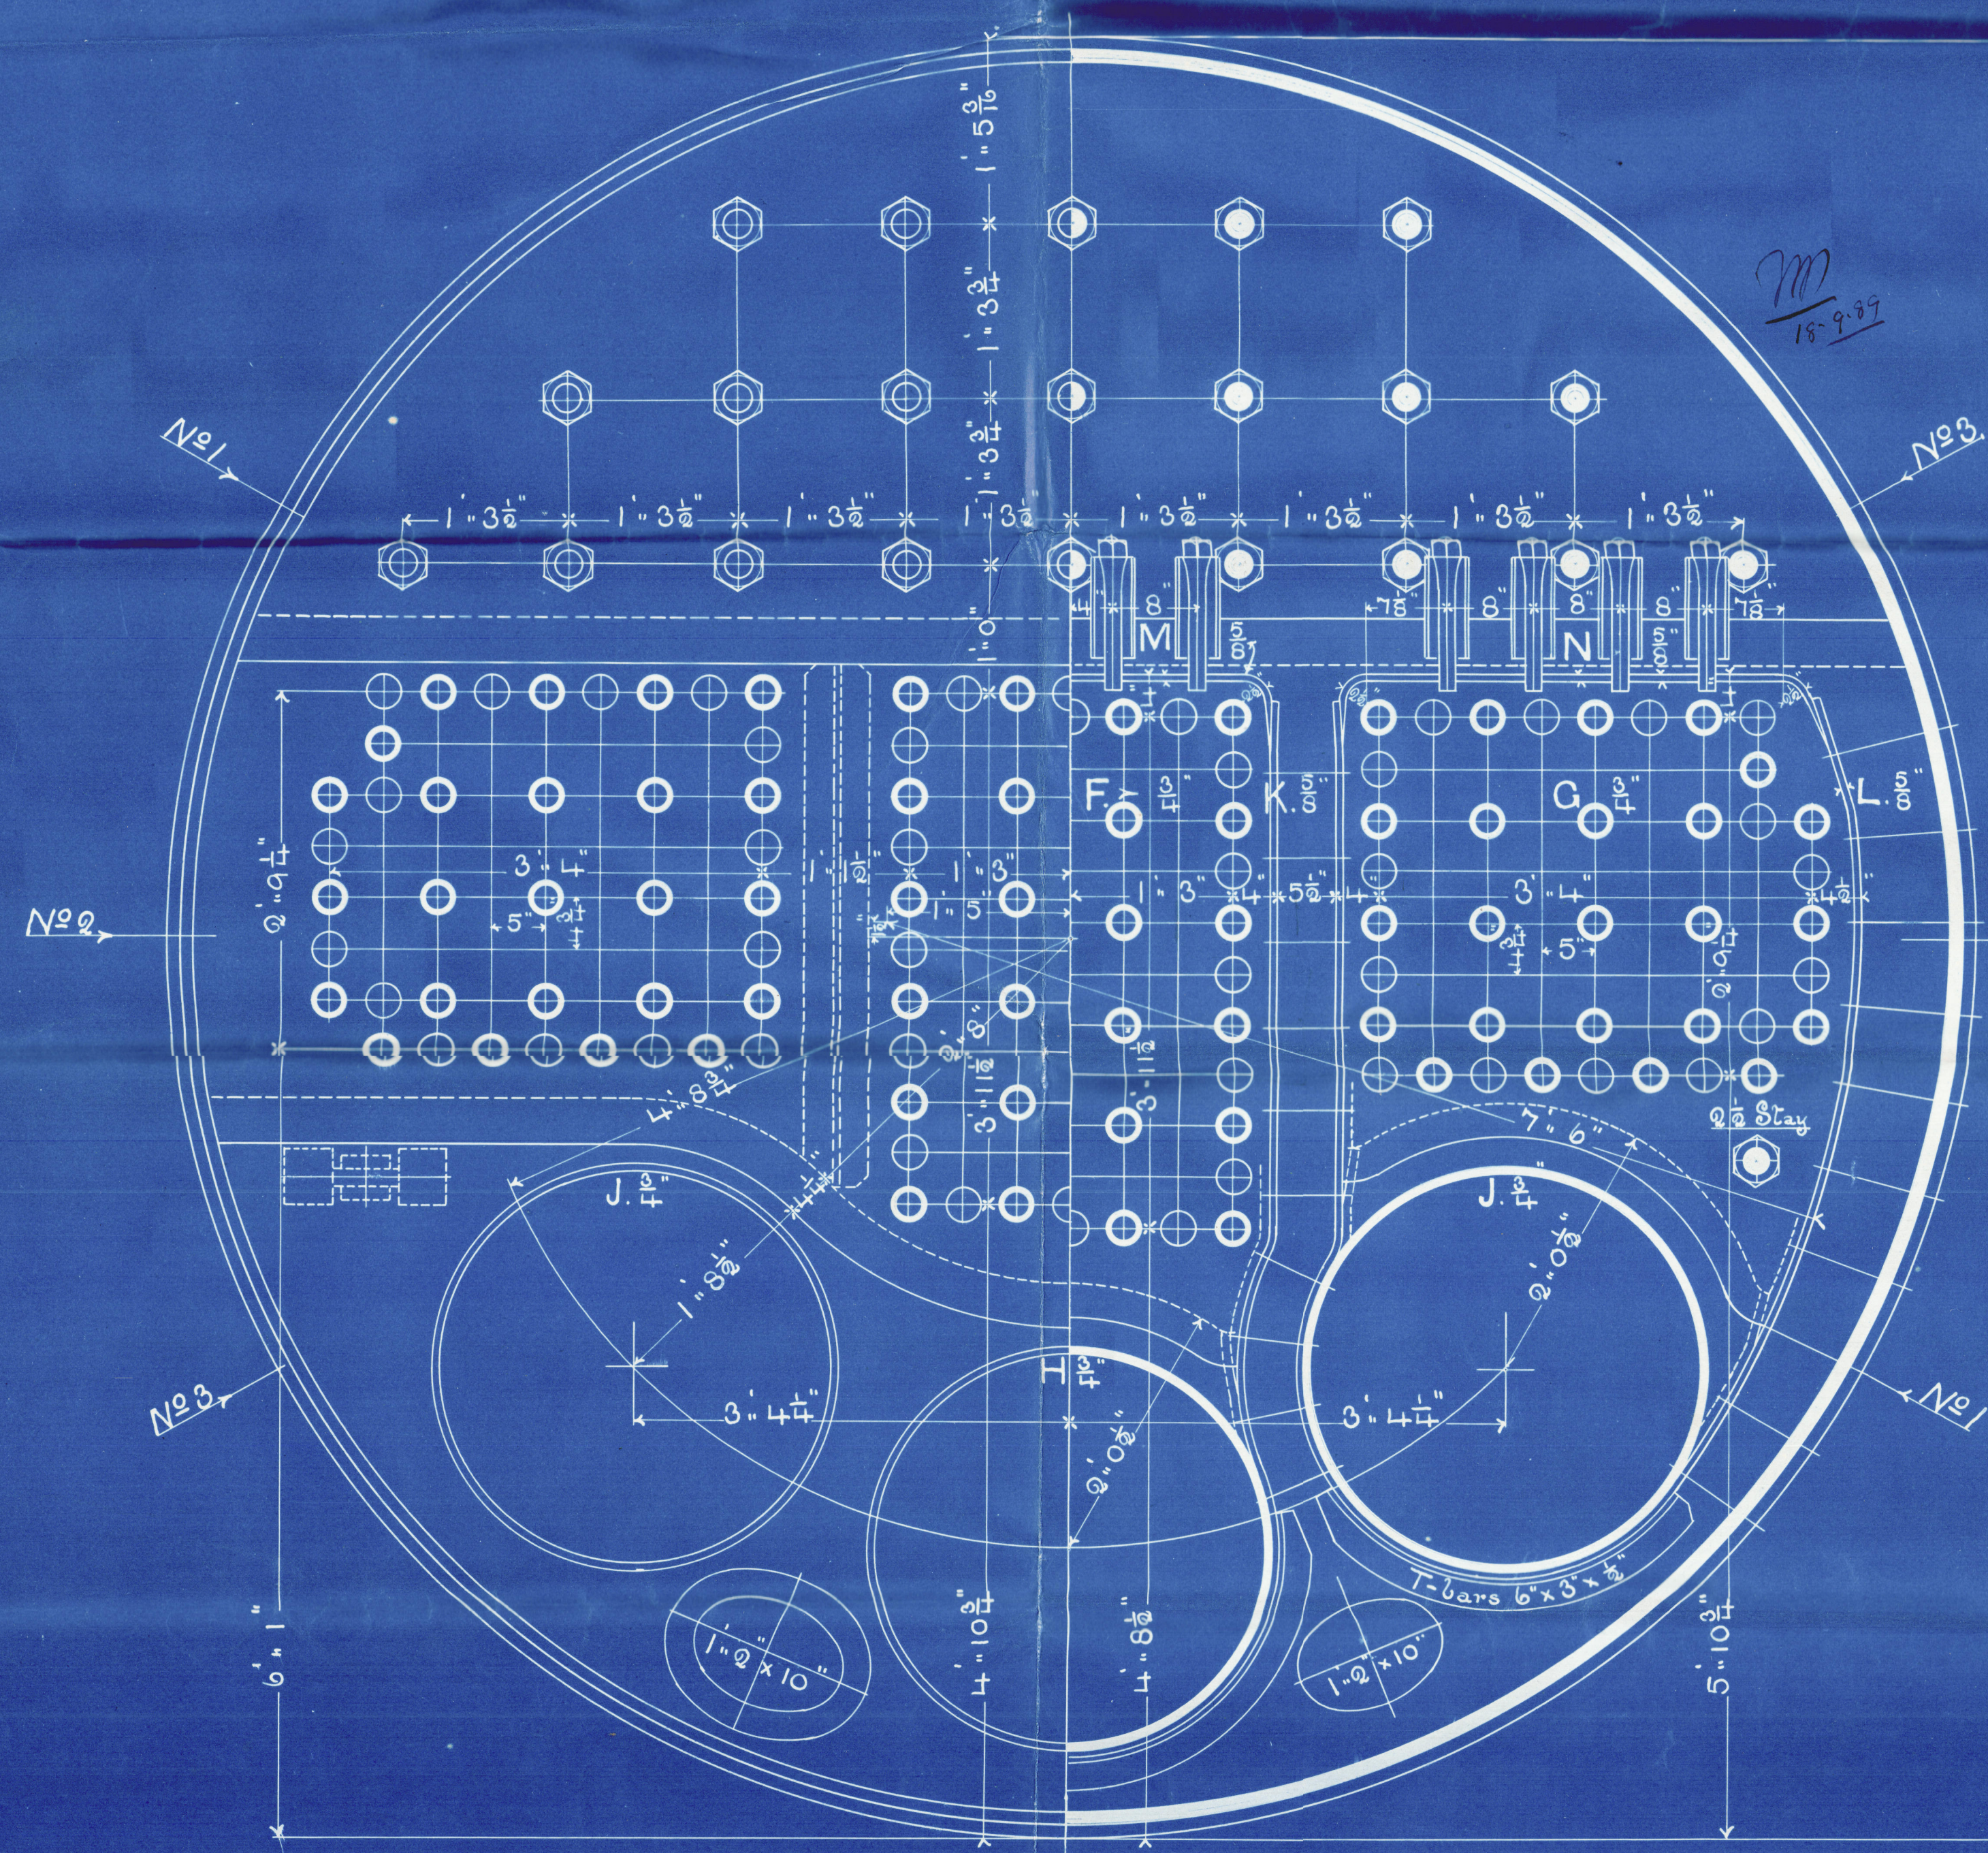

Mr. The General Shipway Co. Ltd. 12 St. CONTRACT 454 One off
" " " " 12 St. " " " " 455 One off

S. S. Amur Sunduland
report no 15446.
S. S. "Gelus" Sunduland report
no 15528

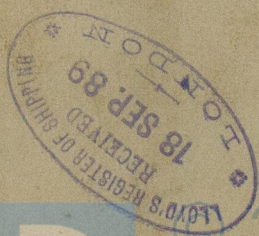

© 2020

Lloyd's Register
Foundation

SL0969-0261