


Boilers No. 511  
Shell Riveting

Scale 3 Inch = 1 foot

- Aug 26<sup>th</sup> 1890 -

Answered 30-8-90

Circumferential Seams  $1\frac{5}{16}$  Rivet-Holes

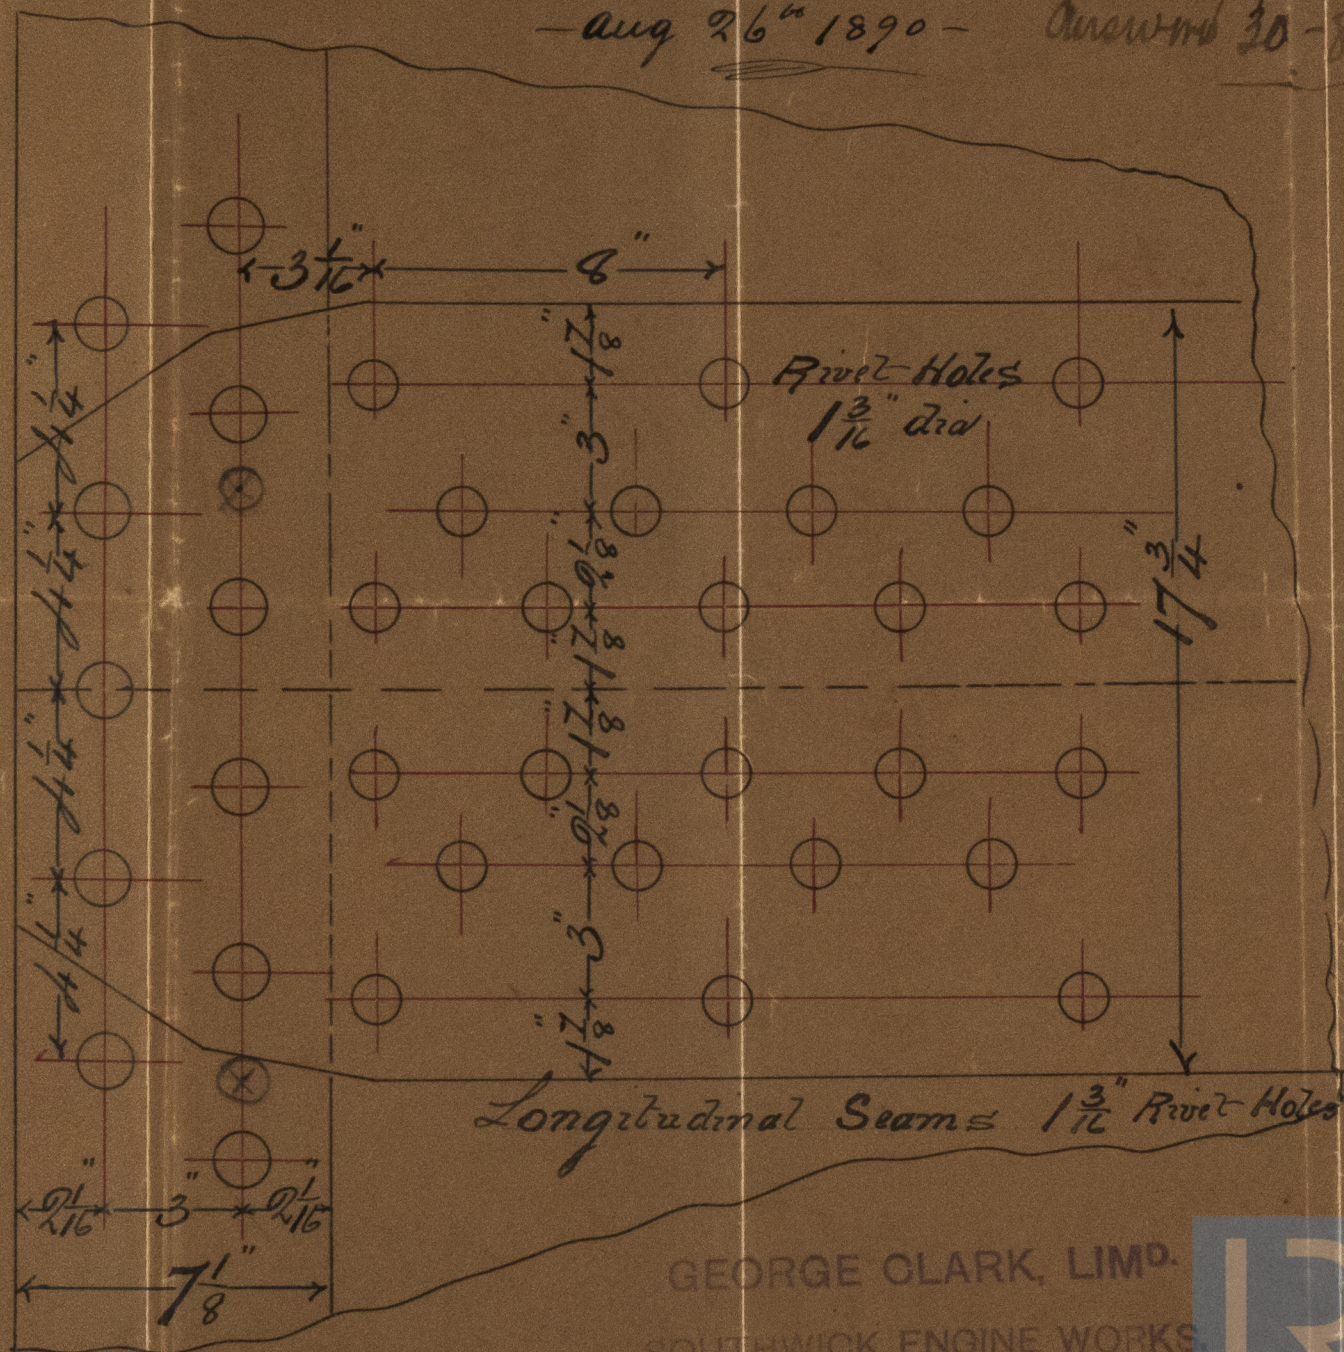

Longitudinal Seams  $1\frac{3}{16}$ " Rivet Holes