
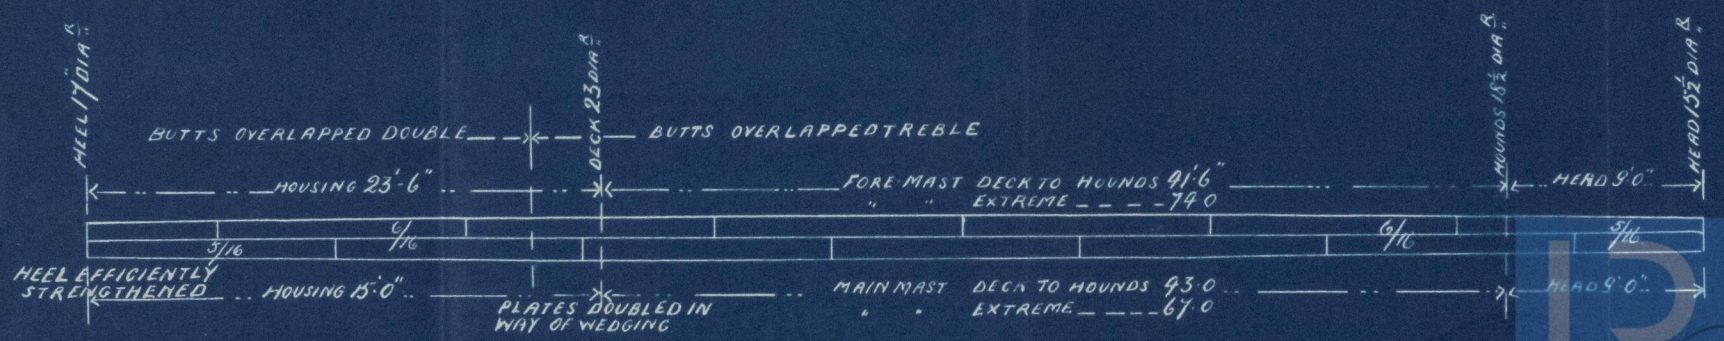


Copy to Builders  
Letter 7/8/90

S. S. N<sup>o</sup> 506.

JAMES LAING  
DEPTFORD YARDS  
SUNDERLAND  
July 31  
1890

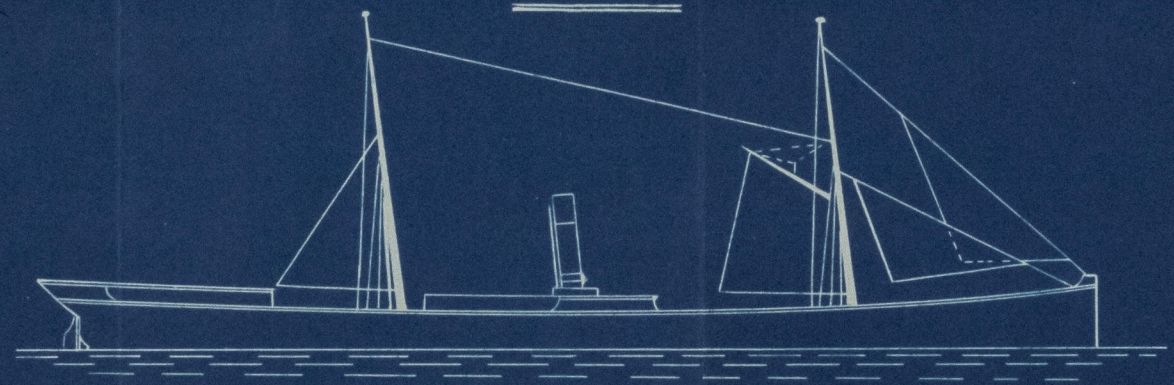

FITTED WITH TELESCOPIC TOPMASTS



James Laing  
Deptford Yards  
Sunderland  
July 1890

7/8/90

540473 0054





W. J. Laming no 580.

ss. Umona

Sld Report 15 875

Sketch of mast

SLD 973 - 0054



© 2021

Lloyd's Register  
Foundation