


dk. 7. 8. 90

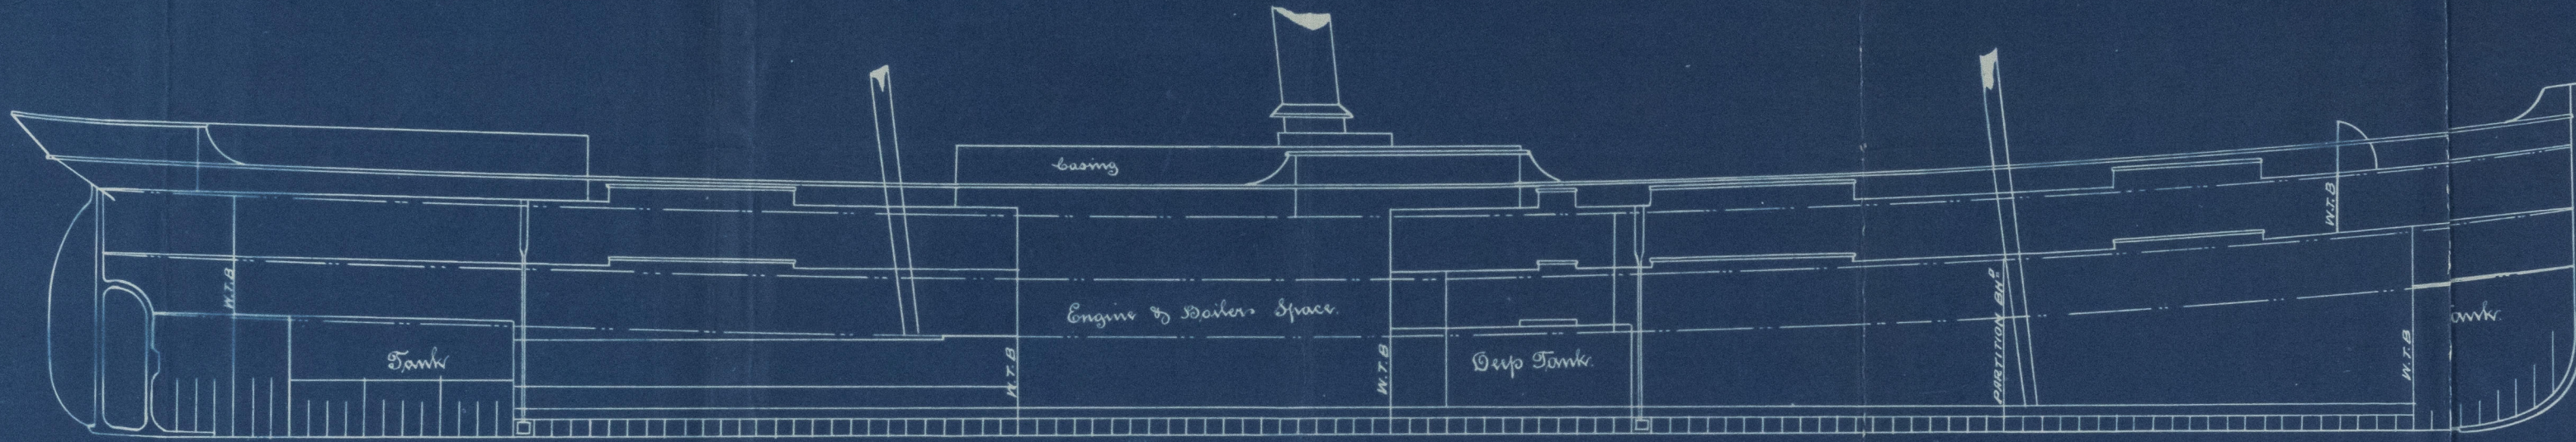


S.S. No 506  
Scale 1/16 Inch Equals 1 Foot

July 31  
1890



See letter on the Inner Wall

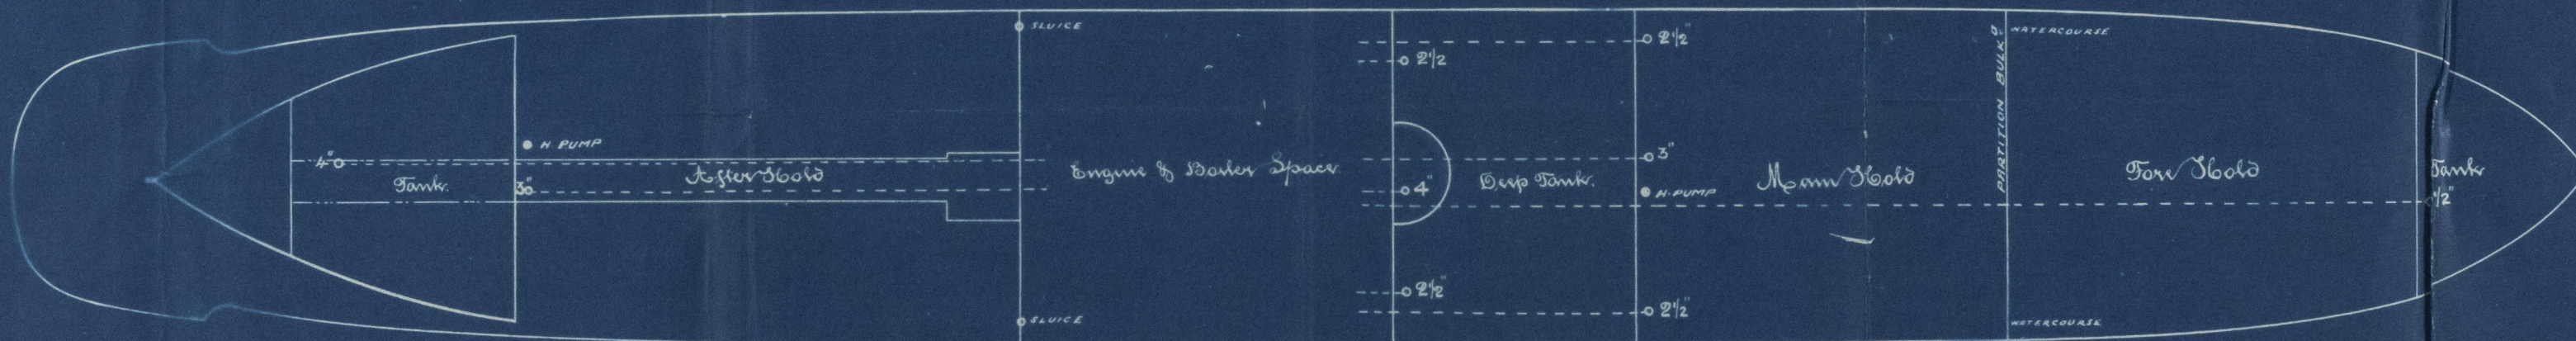

W.A.  
7. 8. 90



JAMES LAING  
DEPTFORD YARDS  
SUNDERLAND

Foundation





*S.S. "Umona"*  
*Mr. Laming's 5542506*  
*S'la. No. 15845*

*Pumping plan*

