


S.S. N°506
WATER BALLAST TANKS
 SCALE 1/4" = ONE FOOT.

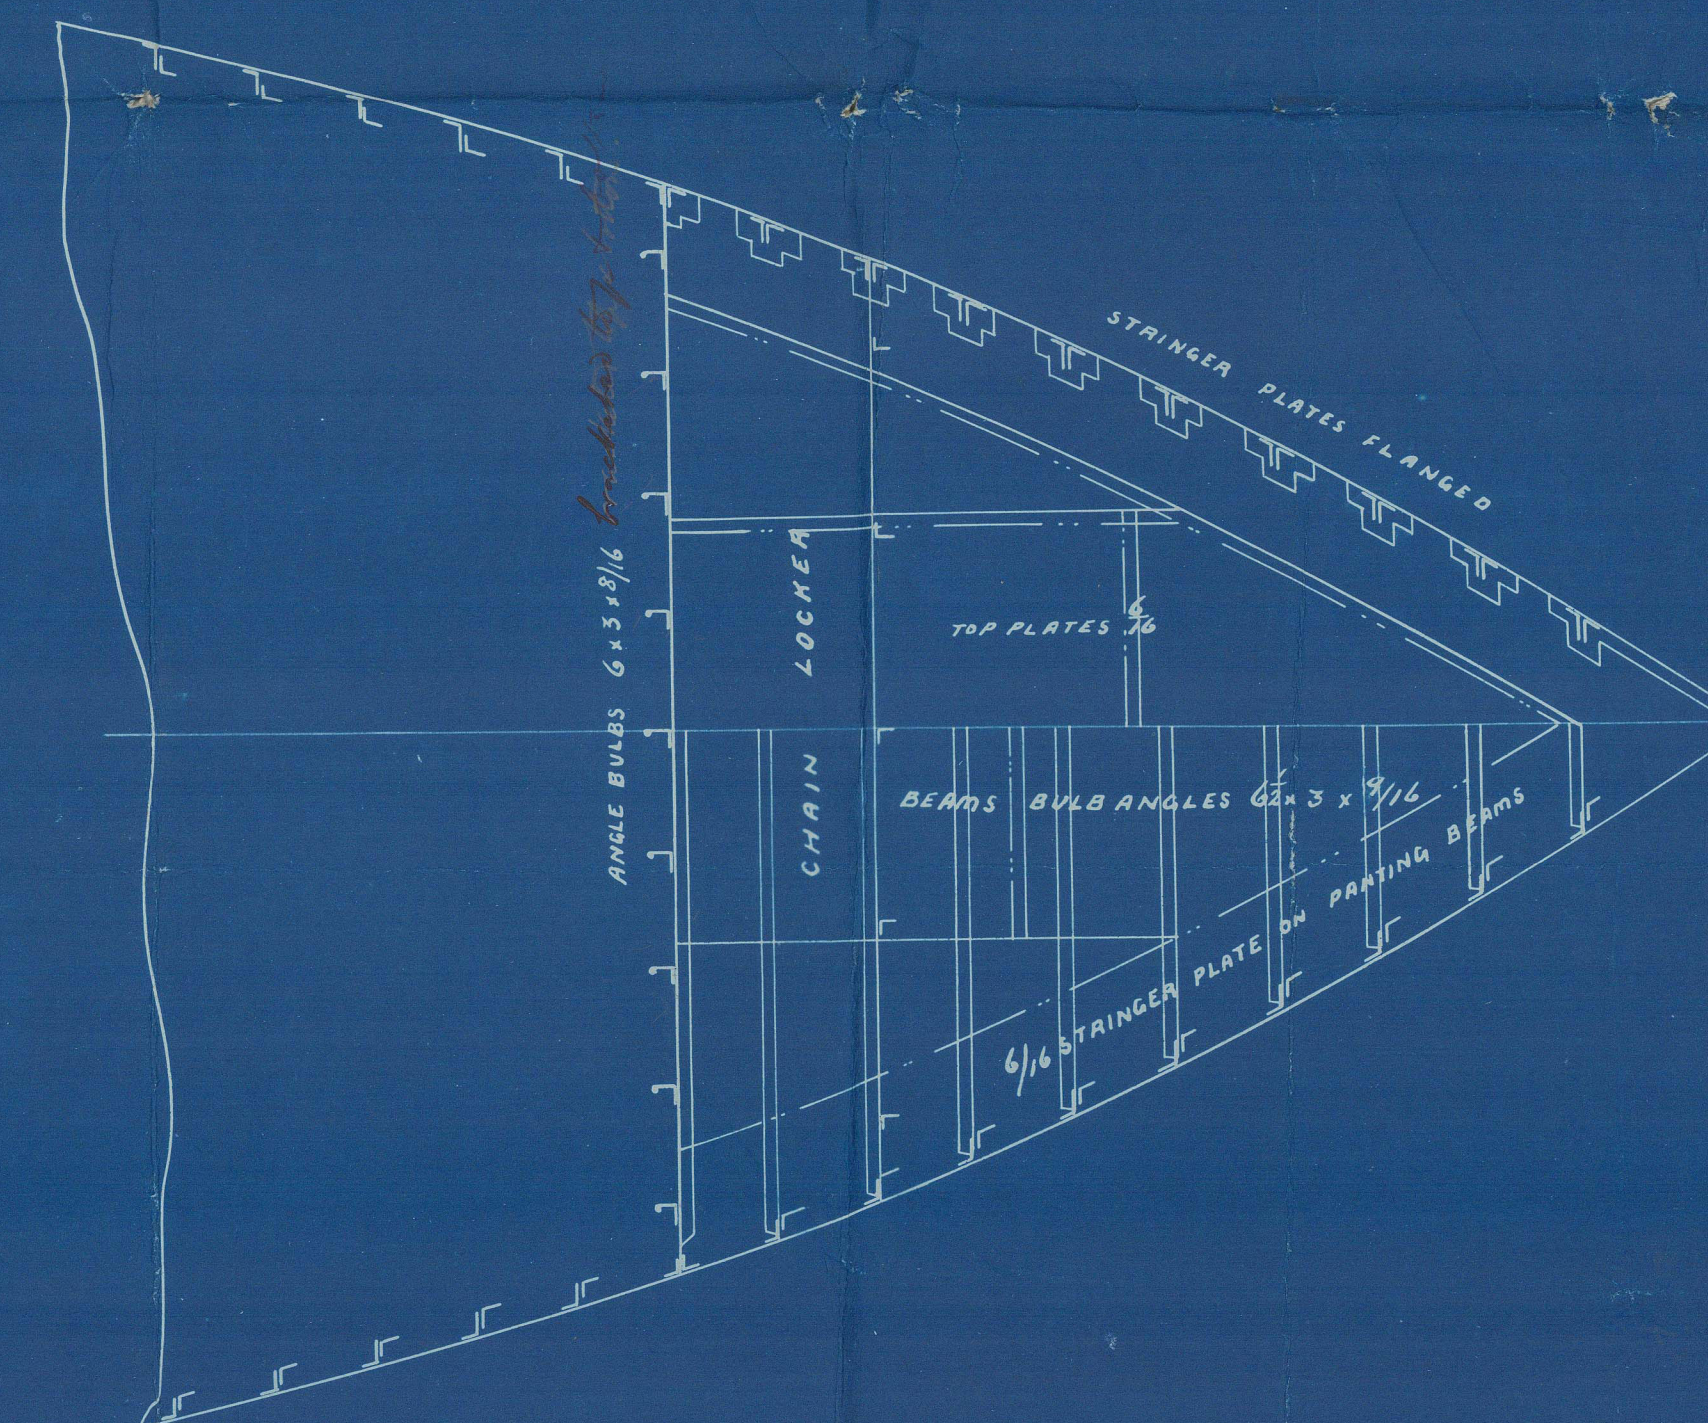

S.S. Umona

SLD No 15845

(Wz Laming's No 506)

Sketch of

Midship deep tank



SLD973 - 0060

0060

SLD No 15845

Midship deep tank

Wz Laming's

No 506



© 2021

Lloyd's Register
Foundation