


14.10.91.
Rn 19.5.92


ROBERT THOMPSON & SONS,
Iron and Steel Shipbuilders and
Engineers,
SOUTHWICK YARD & BRIDGE DOCKYARD,
SUNDERLAND.

144-146
Beam arrangement
Scale 1/2" = one foot

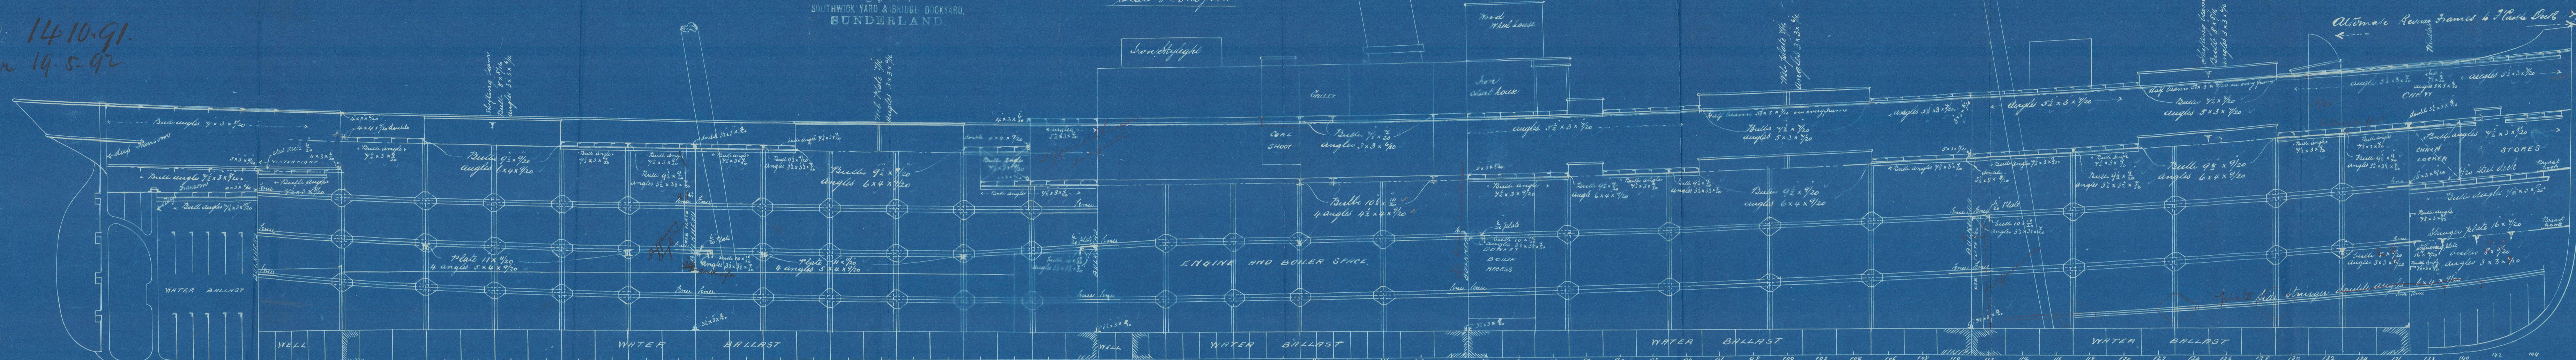

ROBERT THOMPSON & SONS,
Iron and Steel Shipbuilders and
Engineers,
SOUTHWICK YARD & BRIDGE DOCKYARD,
SUNDERLAND.

ROBERT THOMPSON & SONS,
Iron and Steel Shipbuilders and
Engineers,
SOUTHWICK YARD & BRIDGE DOCKYARD,
SUNDERLAND.

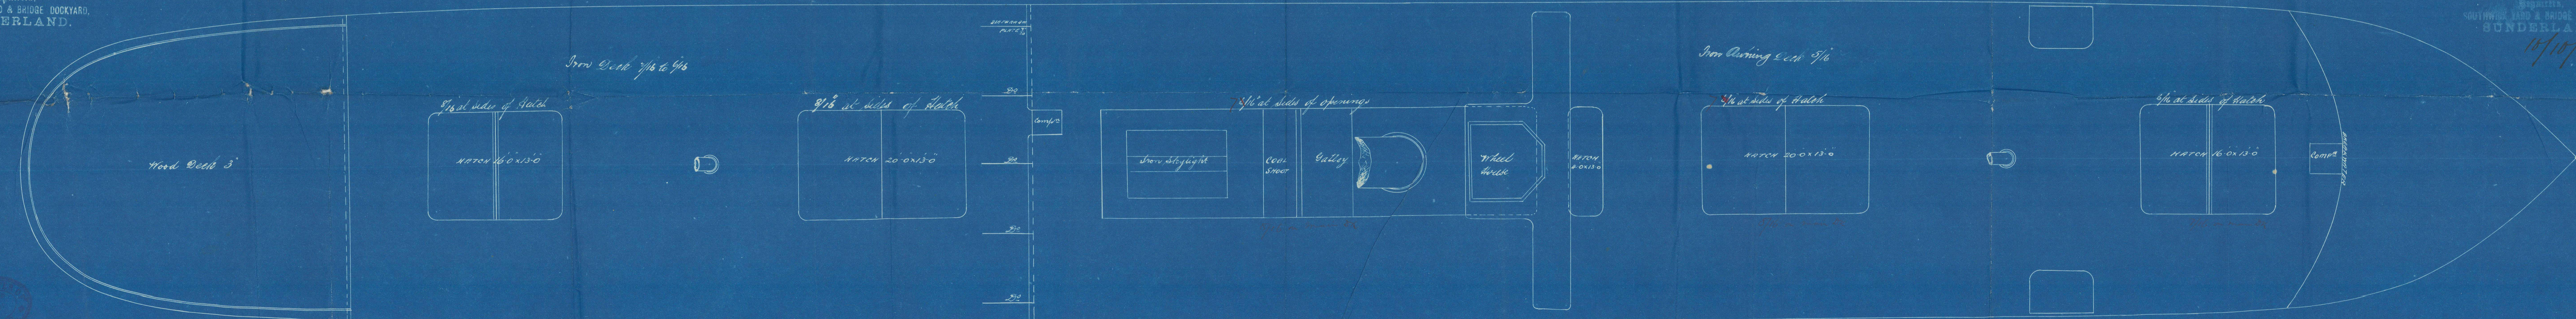

14/10/91

SUNDERLAND.


R. Thompson Esq
For 174-176.

Profile & R Plan

% Grangewood

Sld Rpt N. 16531

G.B.

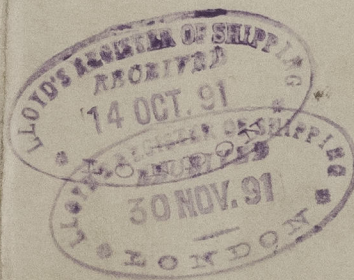

SLD 981-0039



© 2021

Lloyd's Register
Foundation