


Ln 90192

S.S. No 174 & 6.
PUMPING ARRANGEMENT.

SCALE 1/8" INCH = ONE FOOT.

ROBERT THOMPSON & SONS,
MARINE ENGINEERS AND
MECHANICAL
BUILDERS AND A SHIP YARD,
BIRMINGHAM.

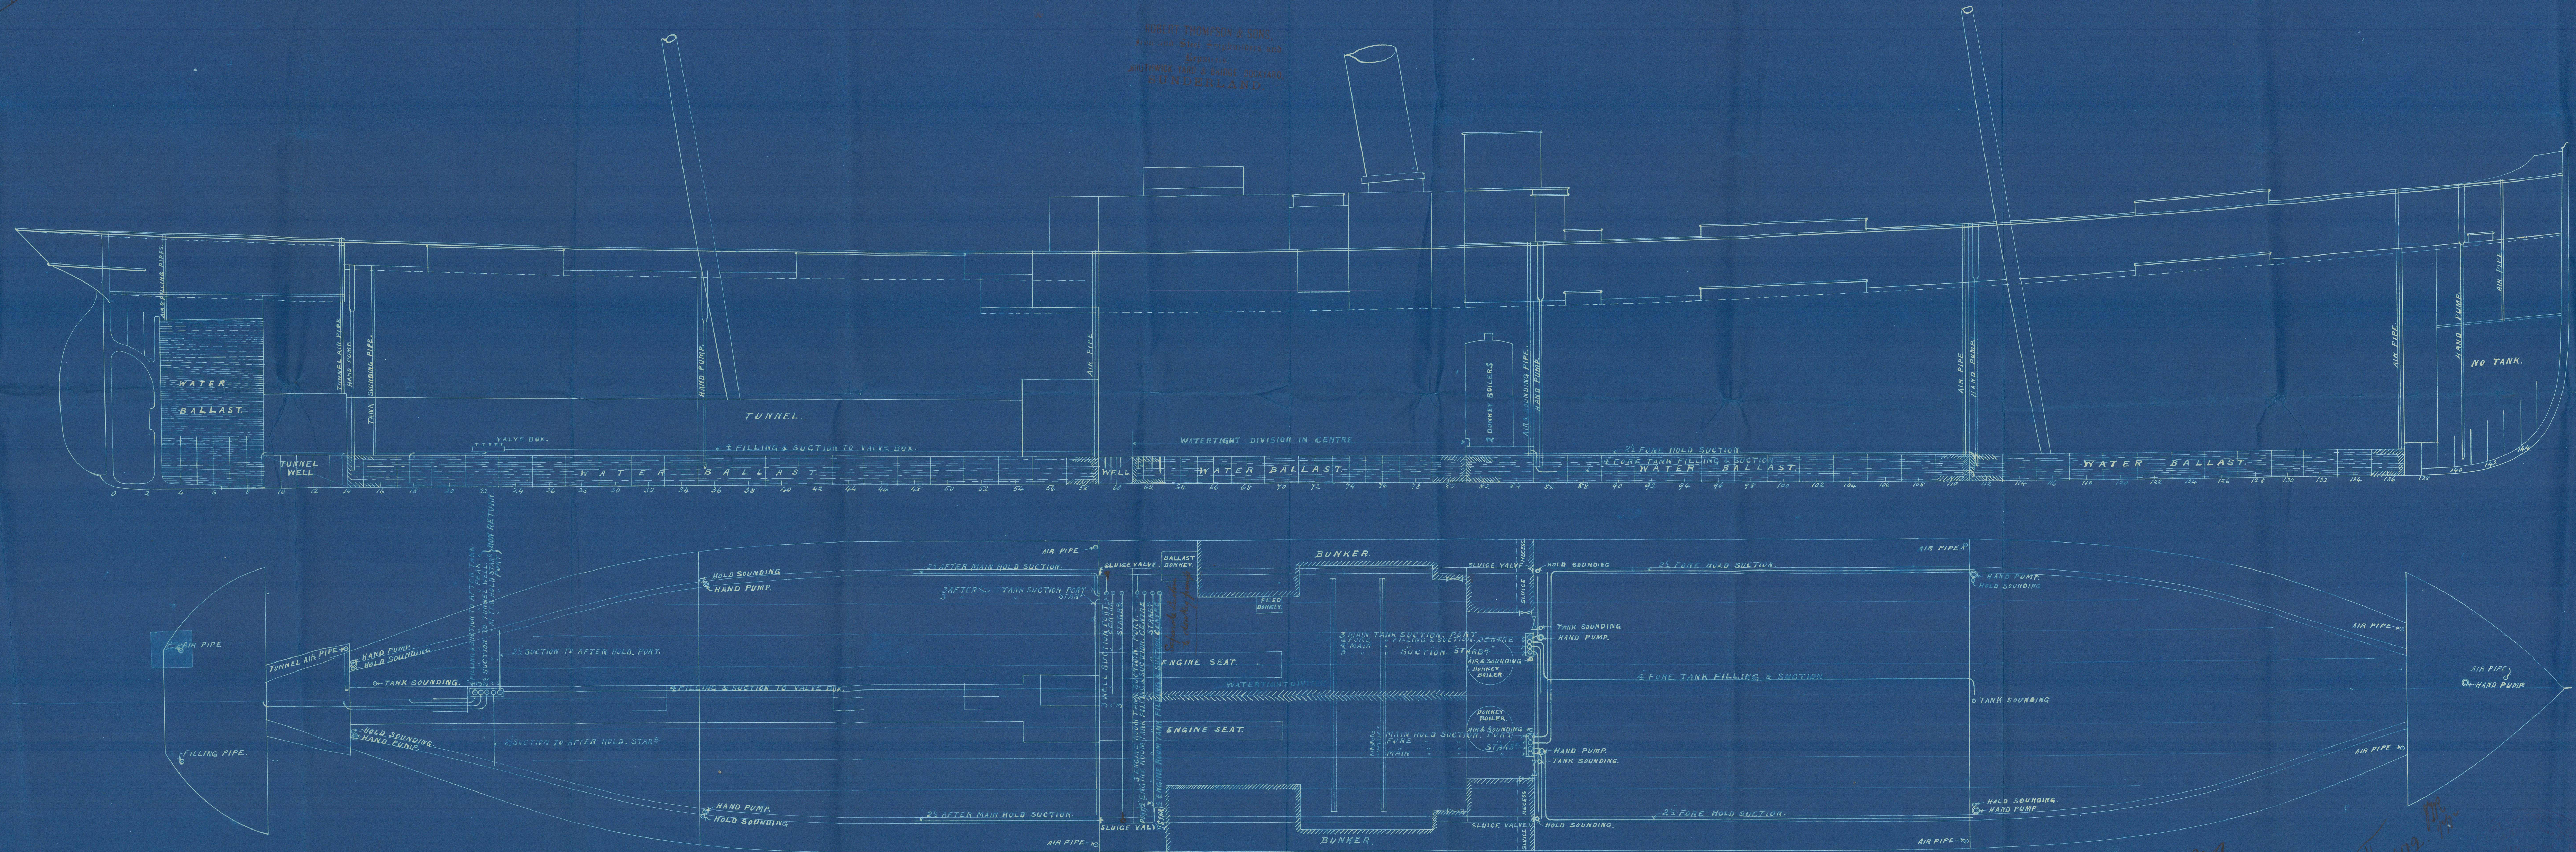

na
3292
9.11.1912

SUNDERLAND.


R. Thompson & Son

No. 174/6

Pumping Plan

S/S Grange Wood (174)

Sld Report N^o 16531

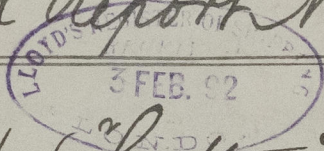

S/S "Gatton" (176)

report 16.602



© 2021

Lloyd's Register
Foundation

SLD981-0043