


10.11.92
 13.8.92
 17.8.92

PROFILE S S N° 223
 SCALE 1" = 1 FOOT

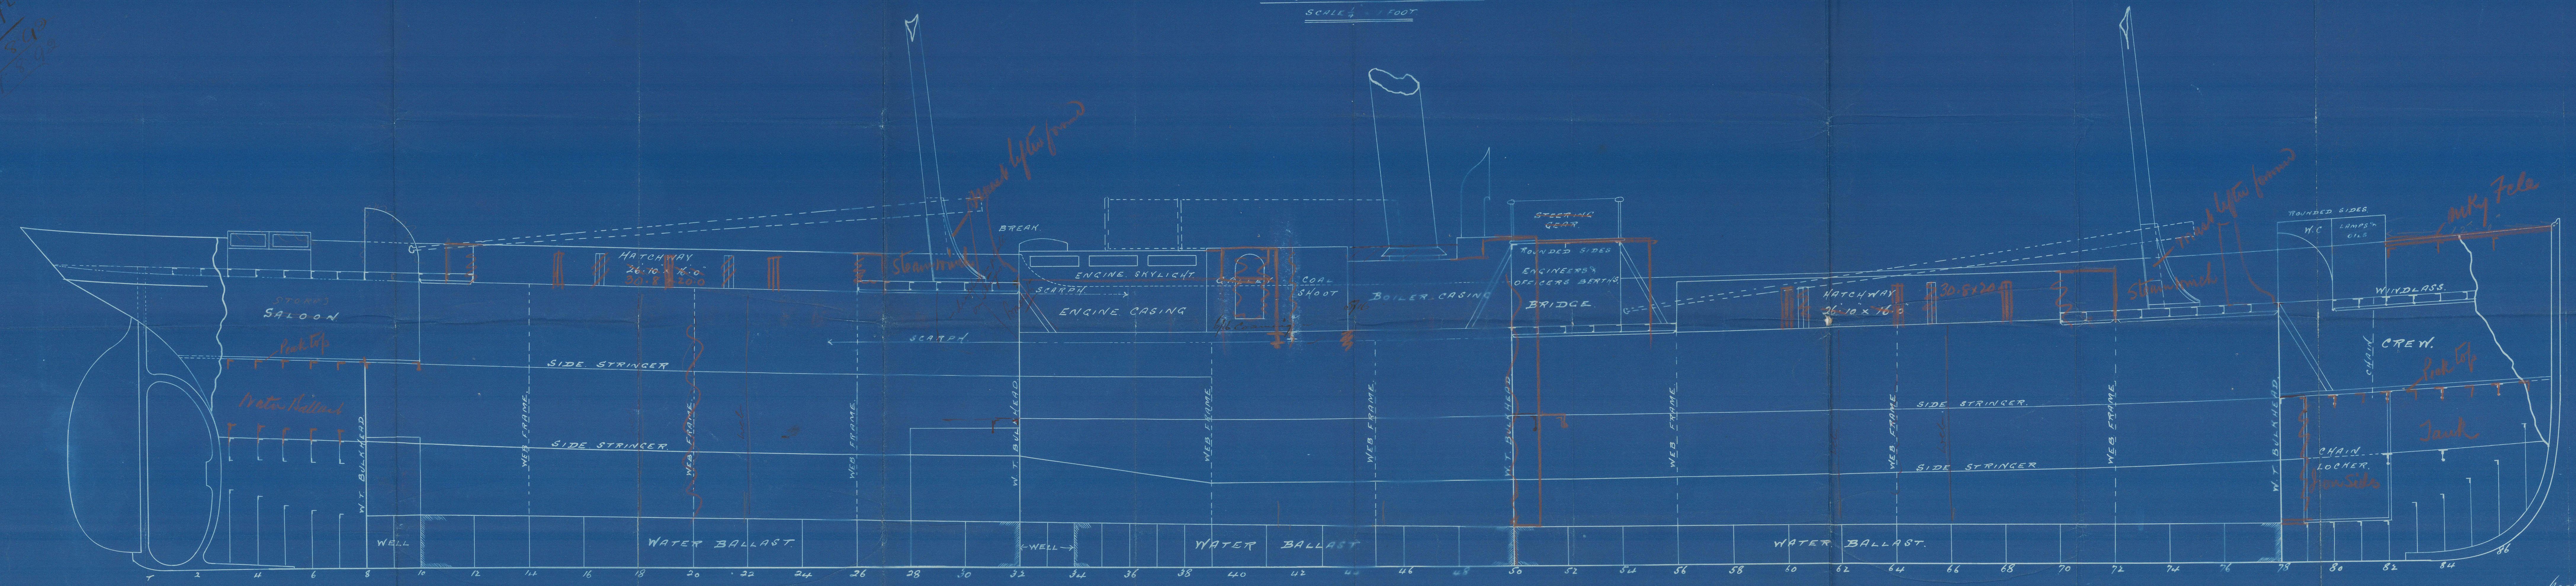

SHORT BROTHERS
 SHIPBUILDERS
 SUNDERLAND
 4/7/92

SLD985-0007








SHORT BROS.
S. S 223 —

PROFILE

"RATCLIFF"

Report No. 16799-

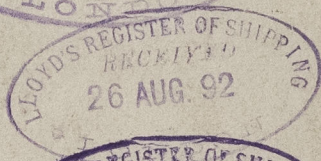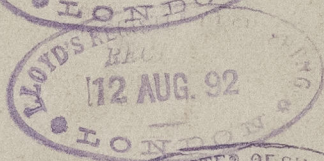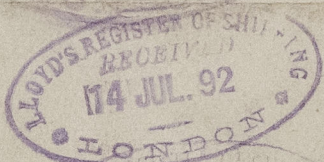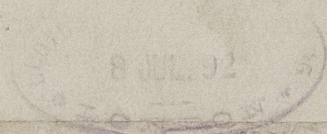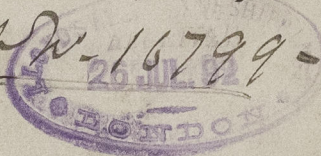

SLD985-0007



©2021

Lloyd's Register
Foundation