



Inv. 12 2/2
 1/18/82

— SKETCH SHEWING SMELTER HOOD —
 — ON FORE END OF S.S. 121 —

SCALE $\frac{1}{4} = 1 \text{ FOOT}$

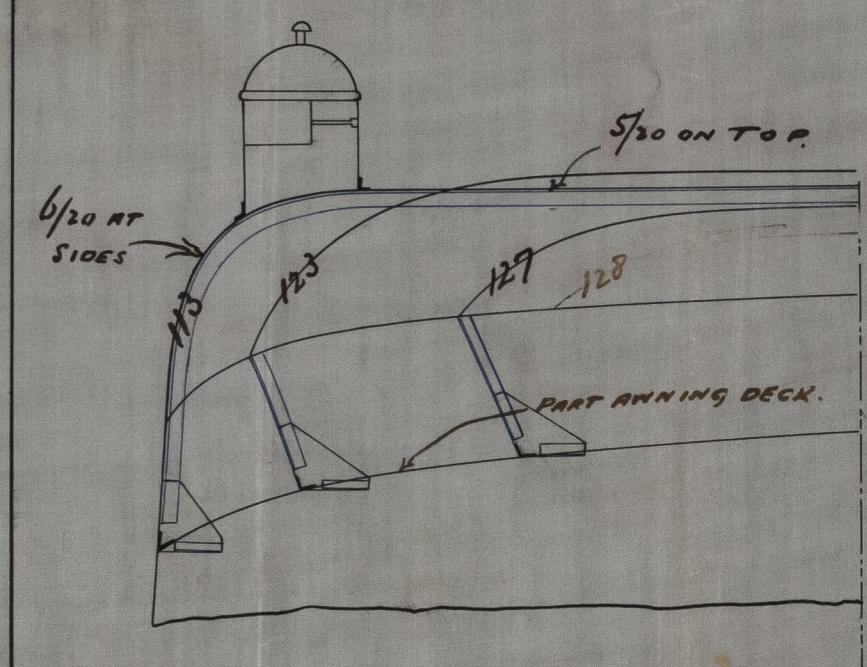

FLAP DOORS FOR
 FAIR LEADS ECT.
 ONE ON EACH SIDE
 4'0" x 2'0"

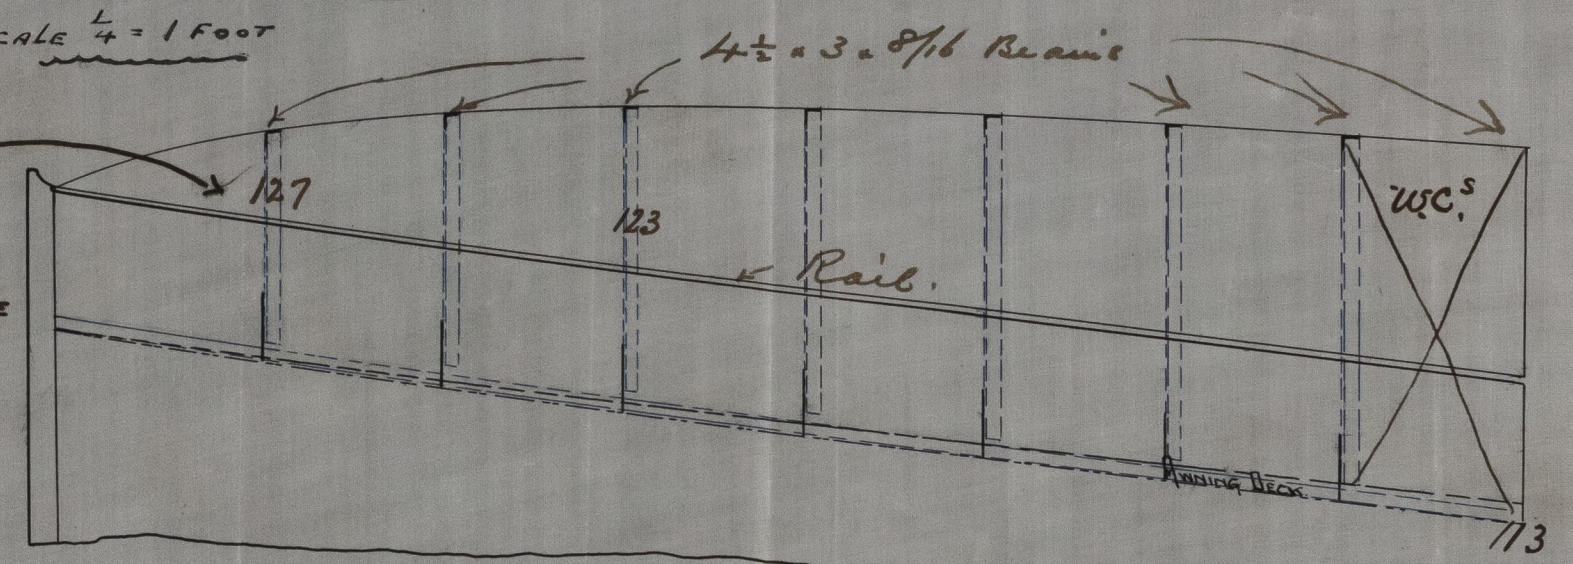

JOHN BLUMER & CO
 NORTH DOCK
 SUNDERLAND
 FEBY. 8 1883.



SLD986-0016

s/s *Siburni*
SUNDERLAND.

No. 16876

9100-98945

— SKETCH SHOWING SHELTER MOOD —
— ON FORE END OF S.S. 151 —

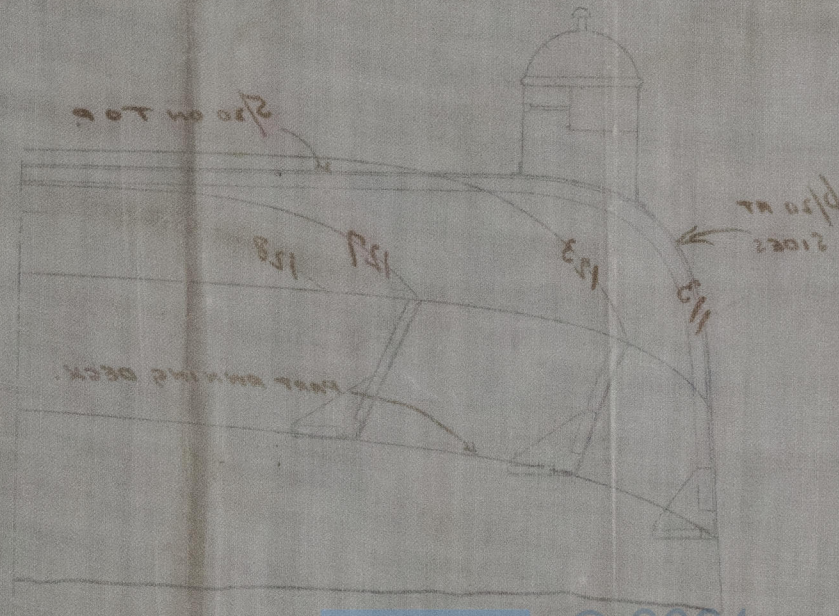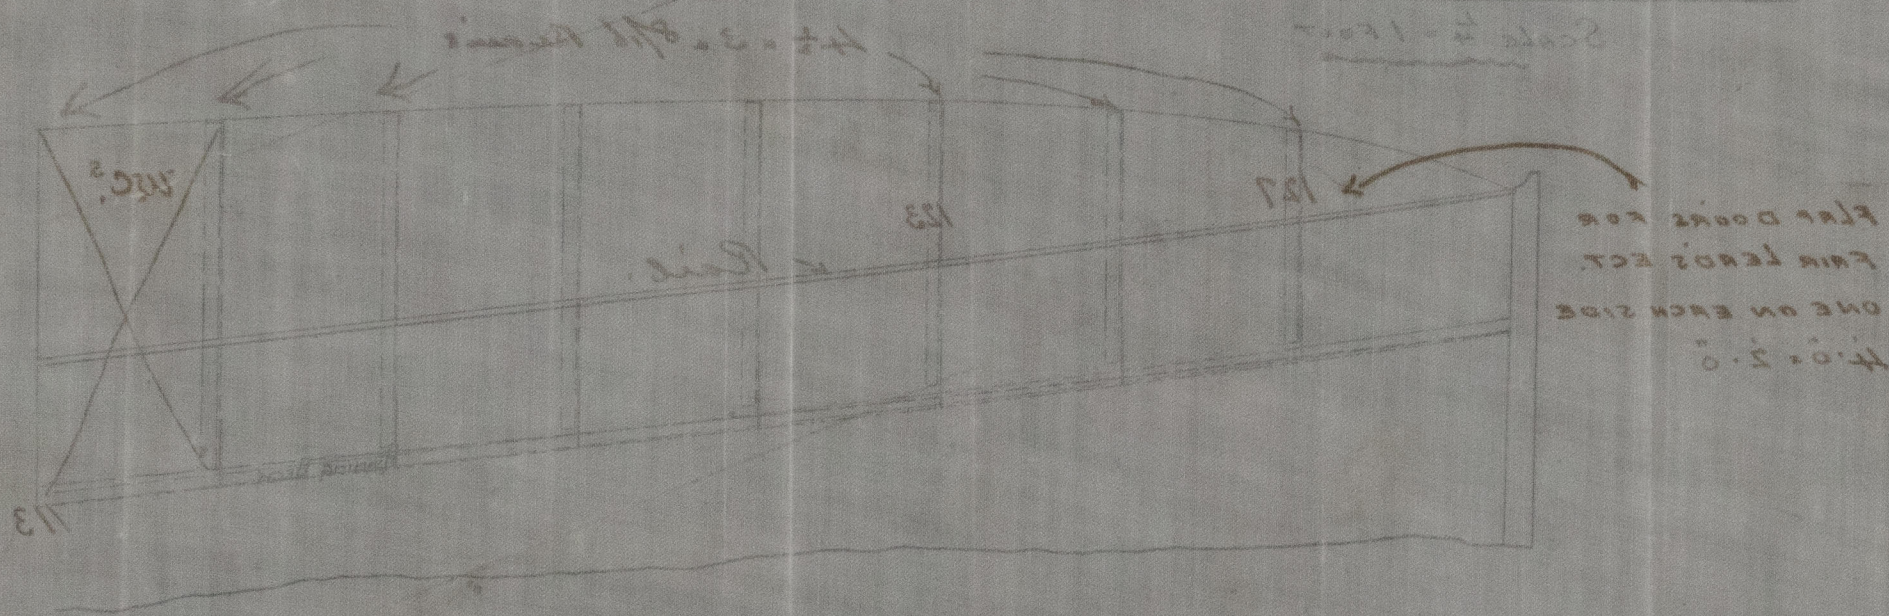

© 2021

Lloyd's Register
Foundation