



8-9-92
23-9-92

—PROFILE AND DECK PLAN—

—Nº 121— SCALE 1/8" = 1 FOOT

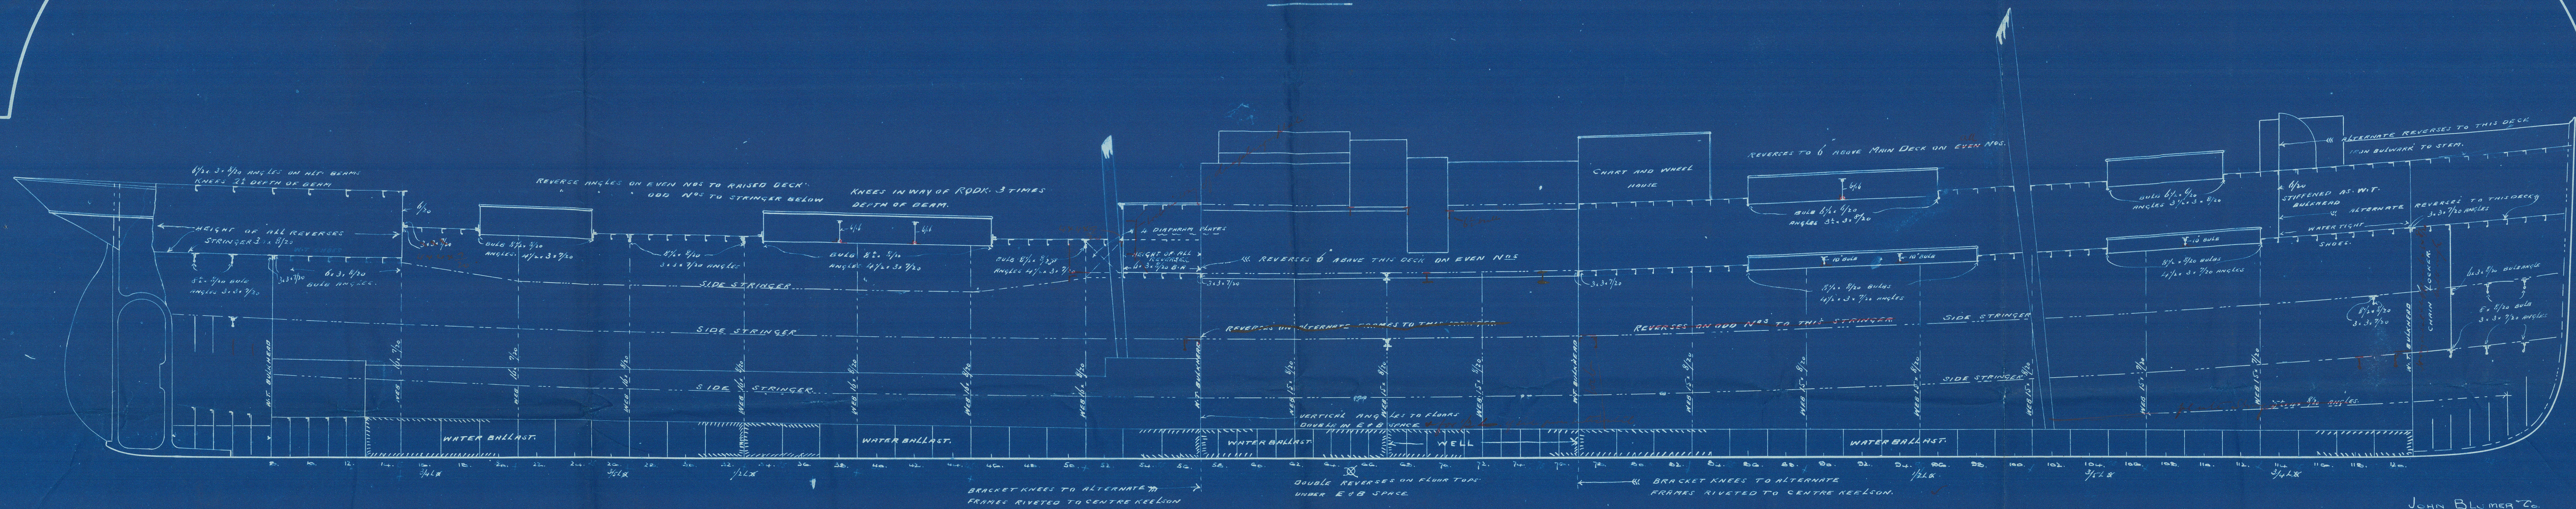

JOHN BLUMER & CO.
NORTH DECK
SUNDERLAND
SHEET NO. 121


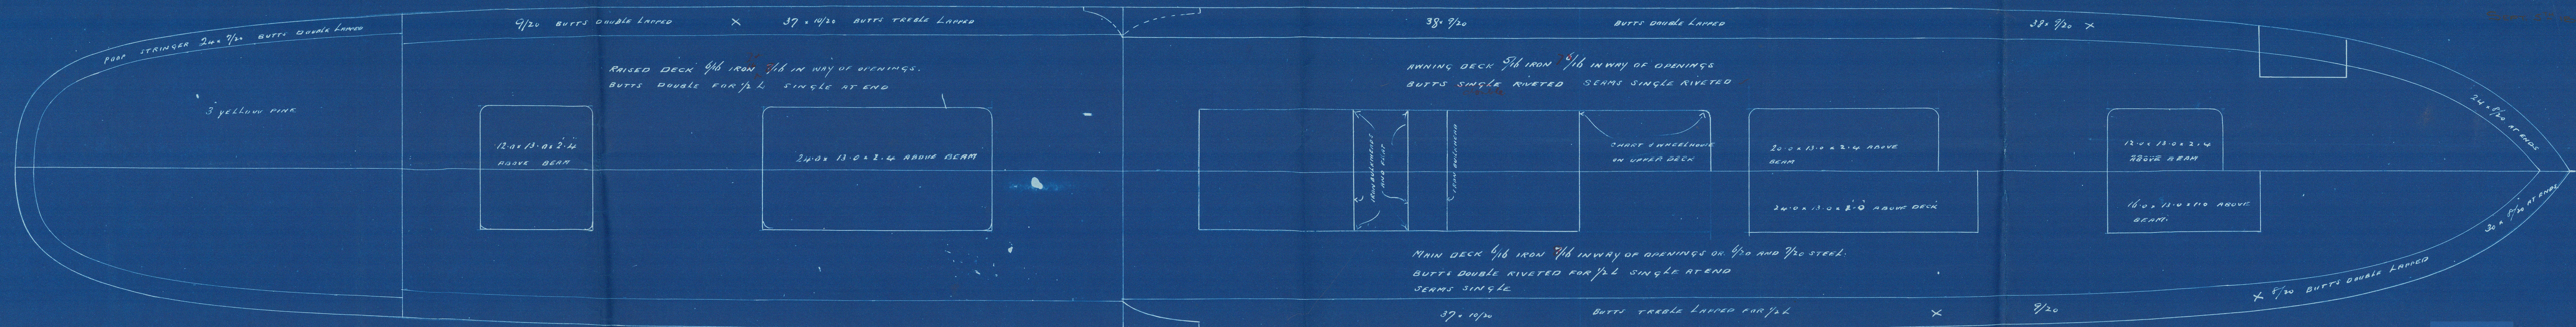


10/10
1/10/92



SLD986-0020

No 121
J. Blumer & Co
Profile

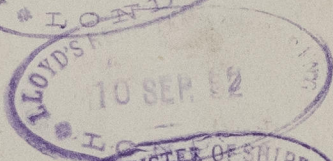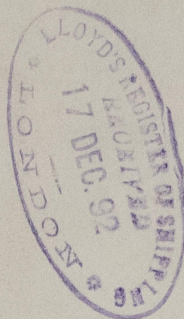

Sts Hilbert
SUNDERLAND. Nov 16/92

SLD 986 - 0020



© 2021

Lloyd's Register
Foundation