


27. 12. 92

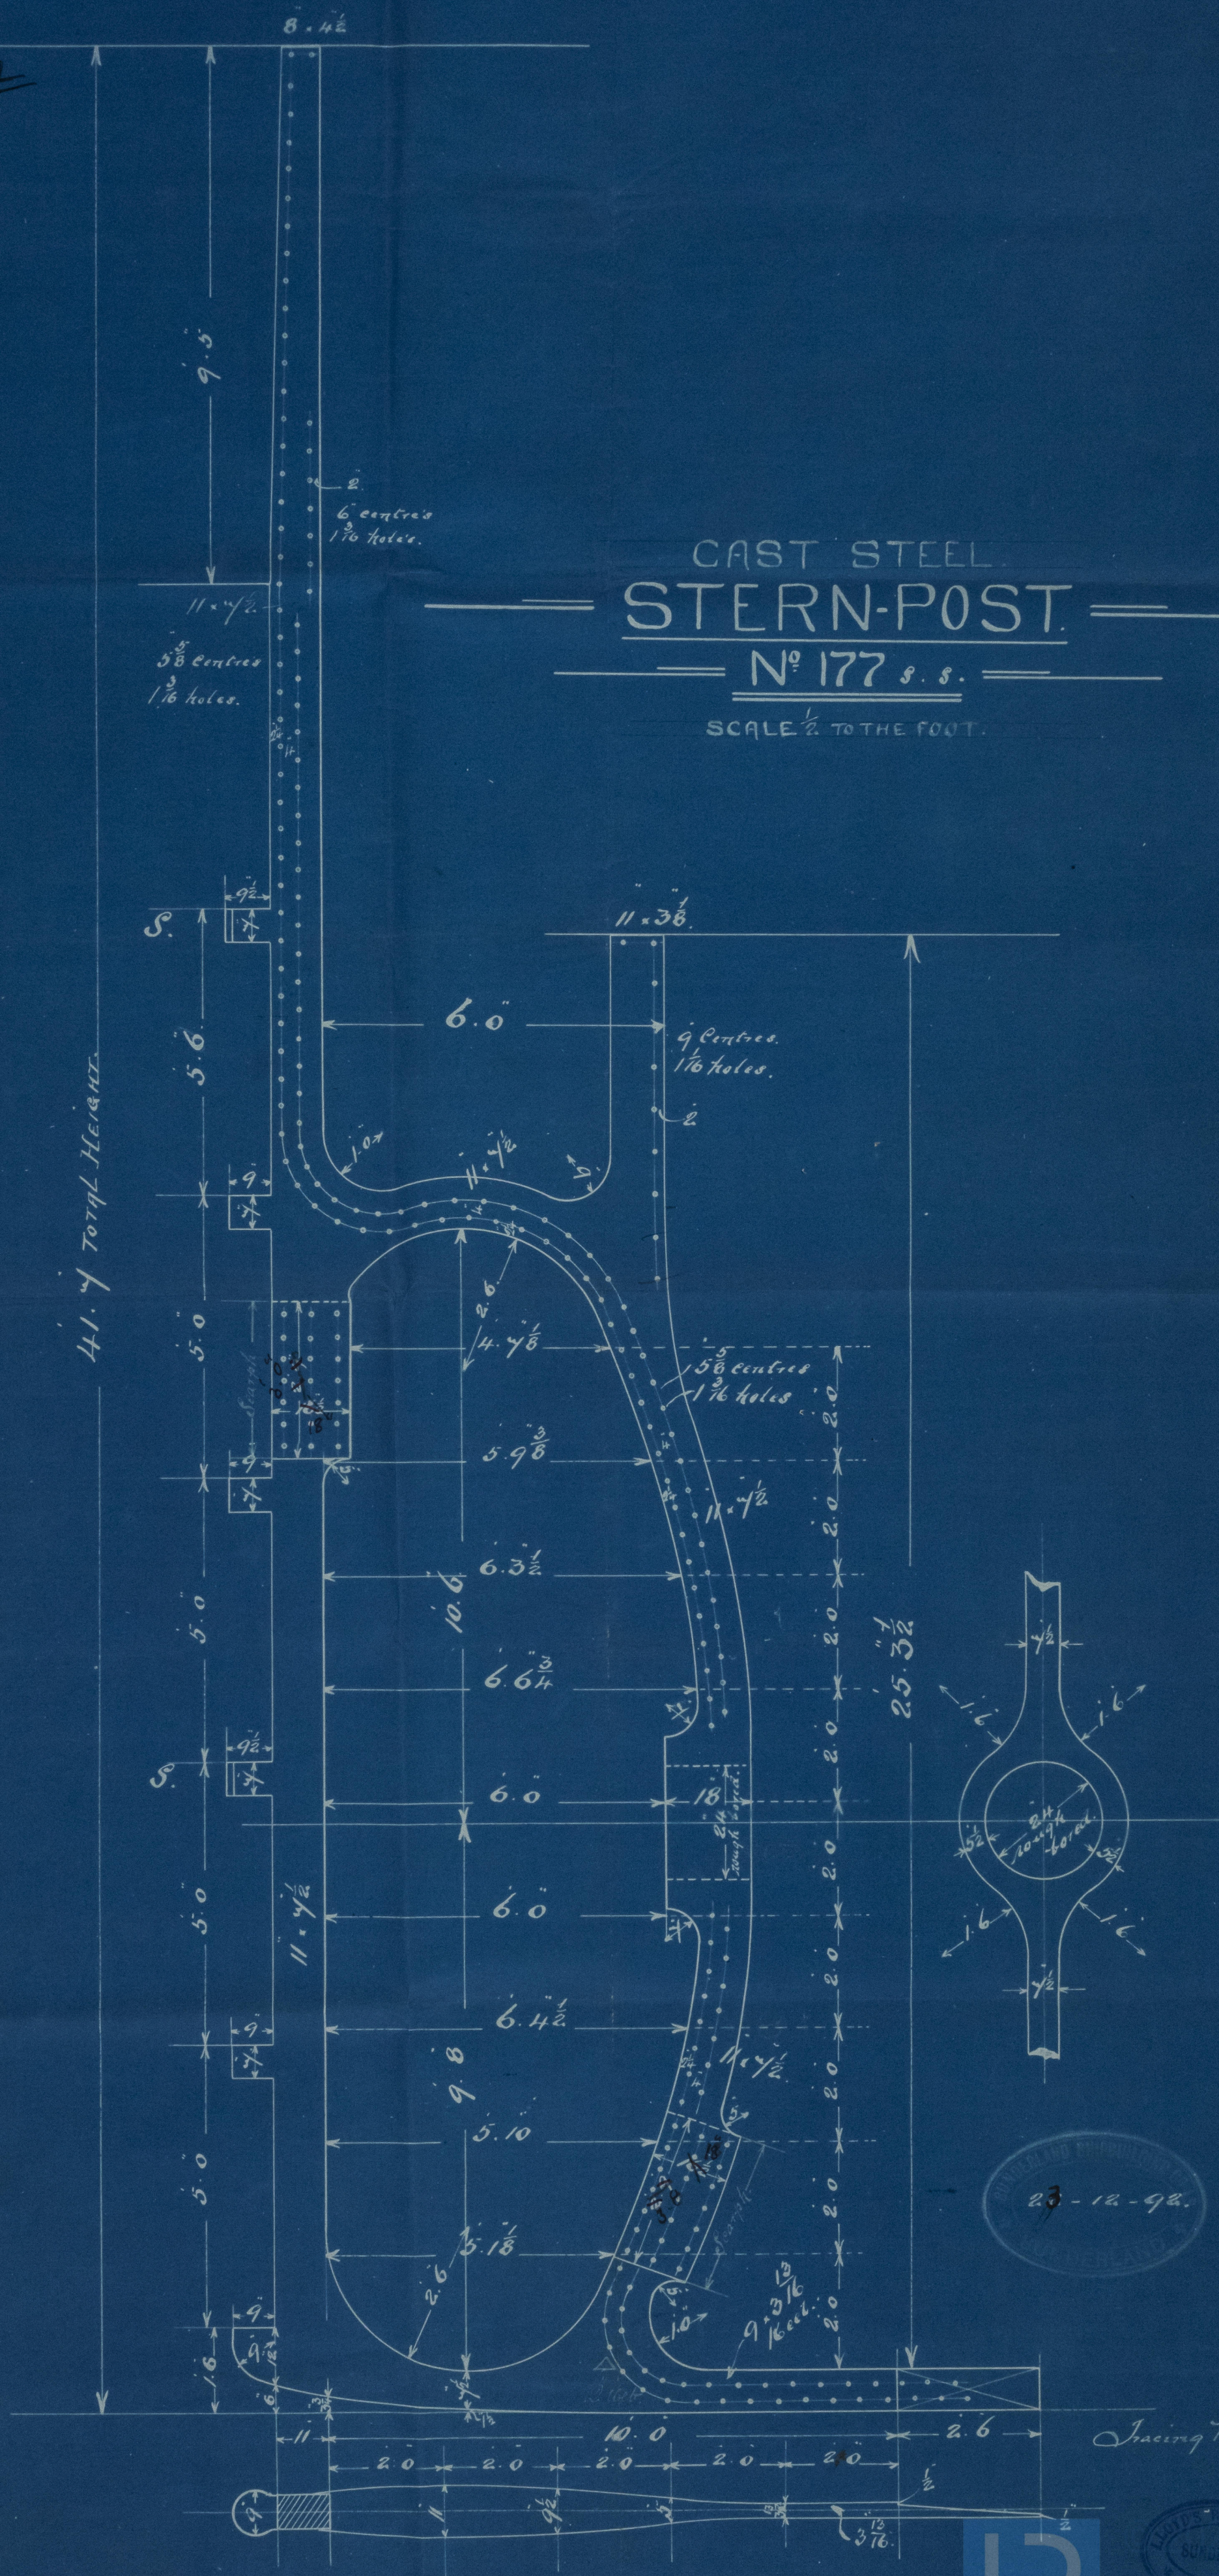

CAST STEEL
STERN-POST

Nº 177 S. S.

SCALE 1/2" TO THE FOOT.

27-12-92

J. C. 177

LR

LLOYD'S REGISTER
SUNDERLAND
SHIPPING

520987-0125


*Standard Ship Co.
No. 177*



Sketch of Hermitage.

S. S. Warriyal

Sunderland Report No. 17044

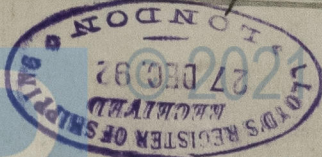

Lloyd's Register
Foundation

SKD987-0125