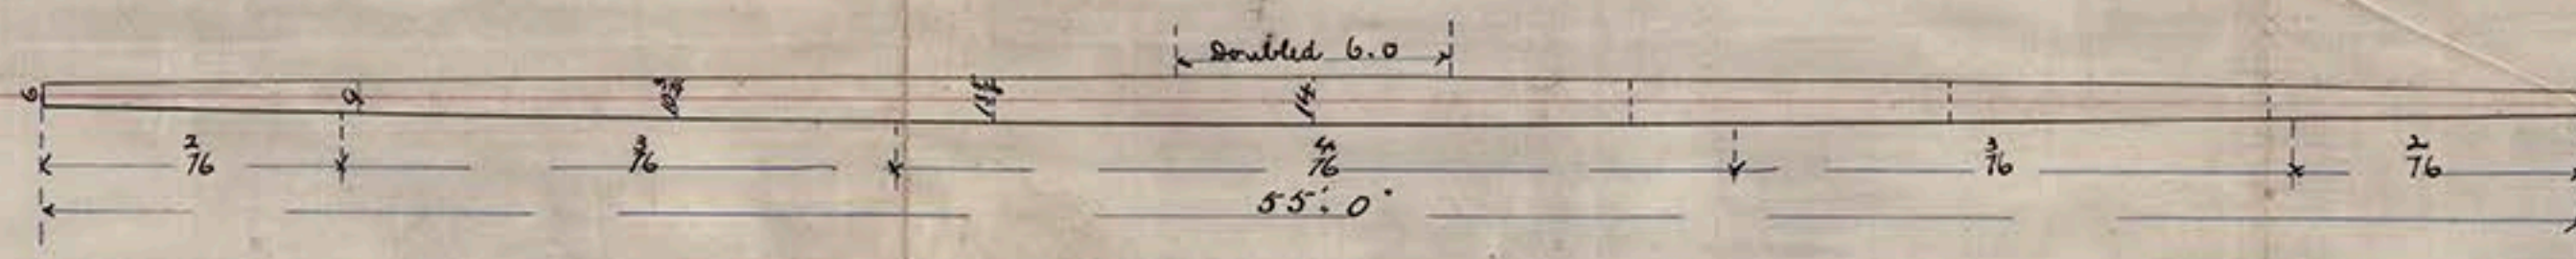
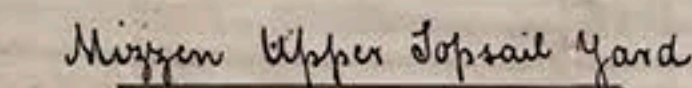
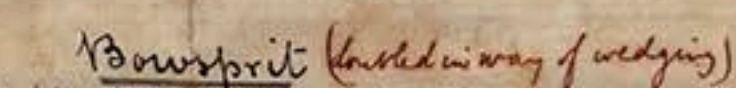
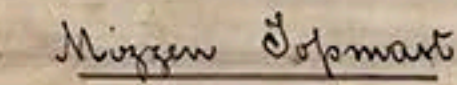
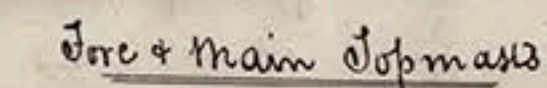
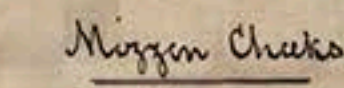
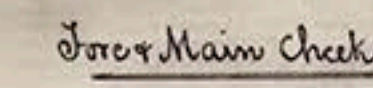
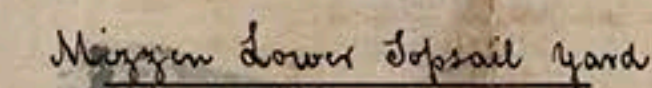
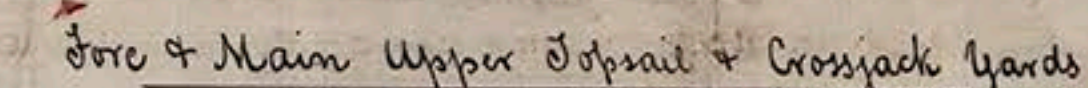
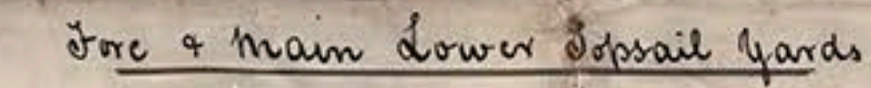
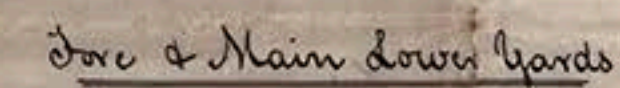
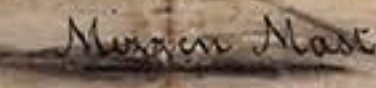


Fore Mast

Remarks

Mast and Bowsprit

Plates 9 feet long & bolts shifted 3 ft.

Seams ~~single~~ ^{double} Rivetted ~~except~~ ^{single} ~~thirteen~~ ^{which may be single}

Brytes double knelled except where marked triple. Little noted above partners in most.

I beyond wedding in November
Built straps inside

Angles 3 in each running the whole length.
Bulls' strokes for double width, a 15' wide $\times \frac{1}{2}$ thick. The 4th

Bulls straps for double rivetting 12" wide, $\frac{1}{16}$ " thicker than plate
do do. While in the thicker than plates 18" wide.

do do : tube is dr. thicker than plates 18" wide
Rivets $\frac{3}{4}$ all flush outside

Reels to all flush outside

Words & Letters

Yards & Topmarks
Phalan 2 feet long Buoy drilled 3 feet

Plates 9 feet long Bricks shifted 3 feet
Seams sealed. R. T. Field & Seal. 16' wide.

Seams single riveted Butts double, & Straps 1 1/2" wide in top
Straps 1/4" thicker than plates. Bolts & Nuts as above.

Straps 1/6" thicker than plates. Bufts of Yards overlapped
riveting all flush outside. — " —

Revetting all flush outside
doubled as shown

Accounted as shown	
--------------------	--

Wm. H. Miller

West-Hallport 22^o

17

10

1

Wm. Halliday 2nd Novr 188

9/11/80 67/11/80
N° 274