


to Wolfe
10/9/81
10/9/81

A. H. Rocklands, N. Hpl. Reports Nos 4732 and 5246.

MR
H. H. 9/9/81

— NO 37 SS. —
— PLAN of ARRANGEMENT of PIPES —
— IN WAY of WATER BALLAST TANKS. —
— SCALE 1/4" = 1 FOOT. —

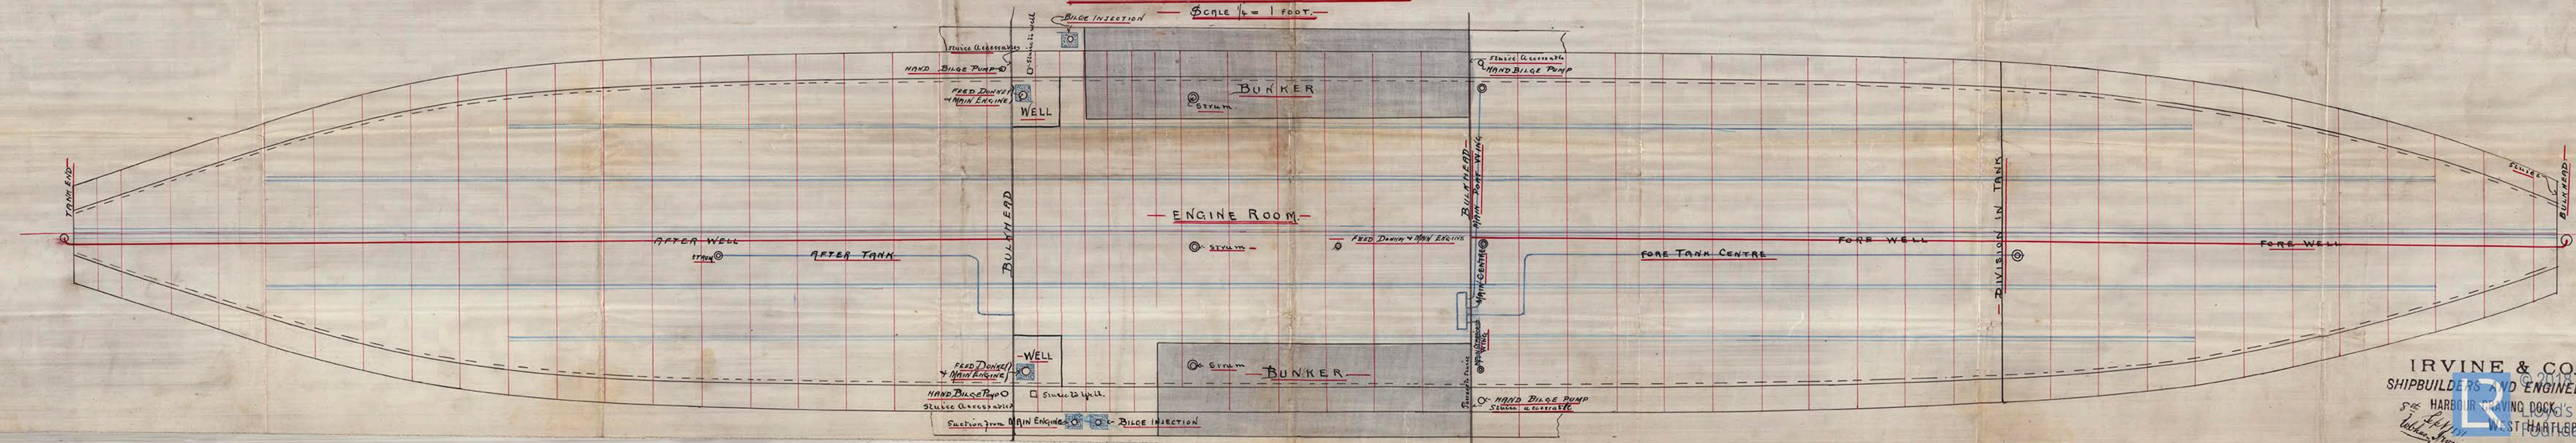

IRVINE & CO.,
SHIPBUILDERS AND ENGINEERS,
8th HARBOUR GRAVING DOCK,
LONDON.
Lloyd's Register
WEST HARTFORD