



S.P. Mosser; W. H. Pe. Report No. 4921.



Connection of Side Keelson to Continuous Girders in Tank

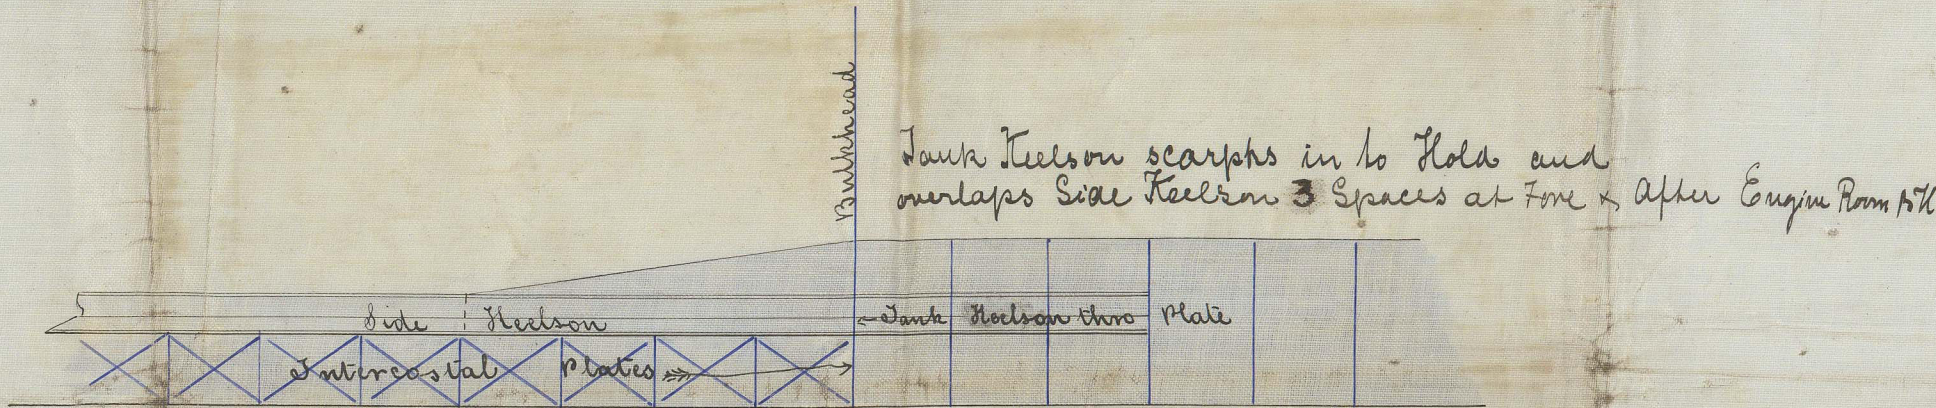

Connection of Centre Keelson to Centre through Plate in Tank

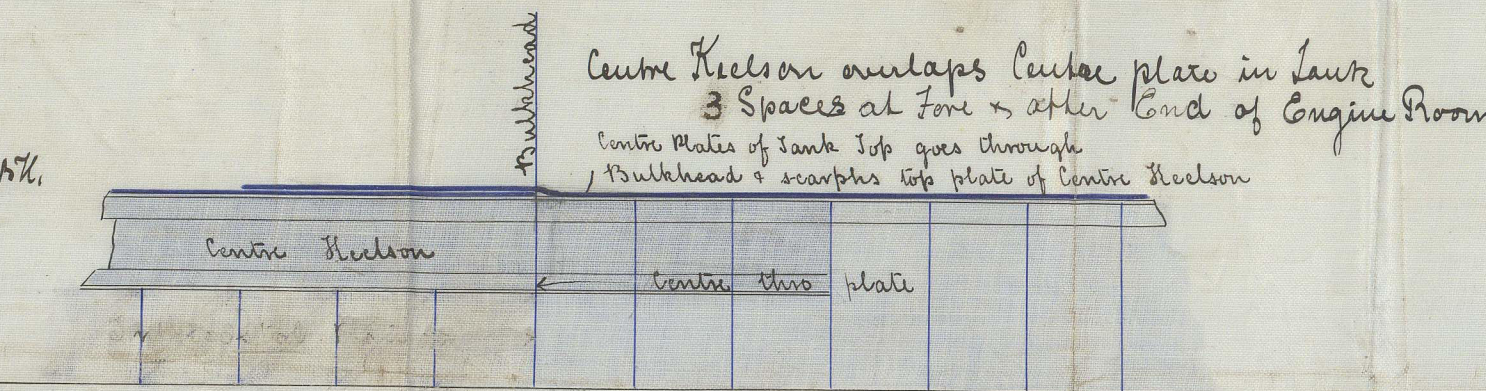

Connection of Bridge Keelson to Tank Side

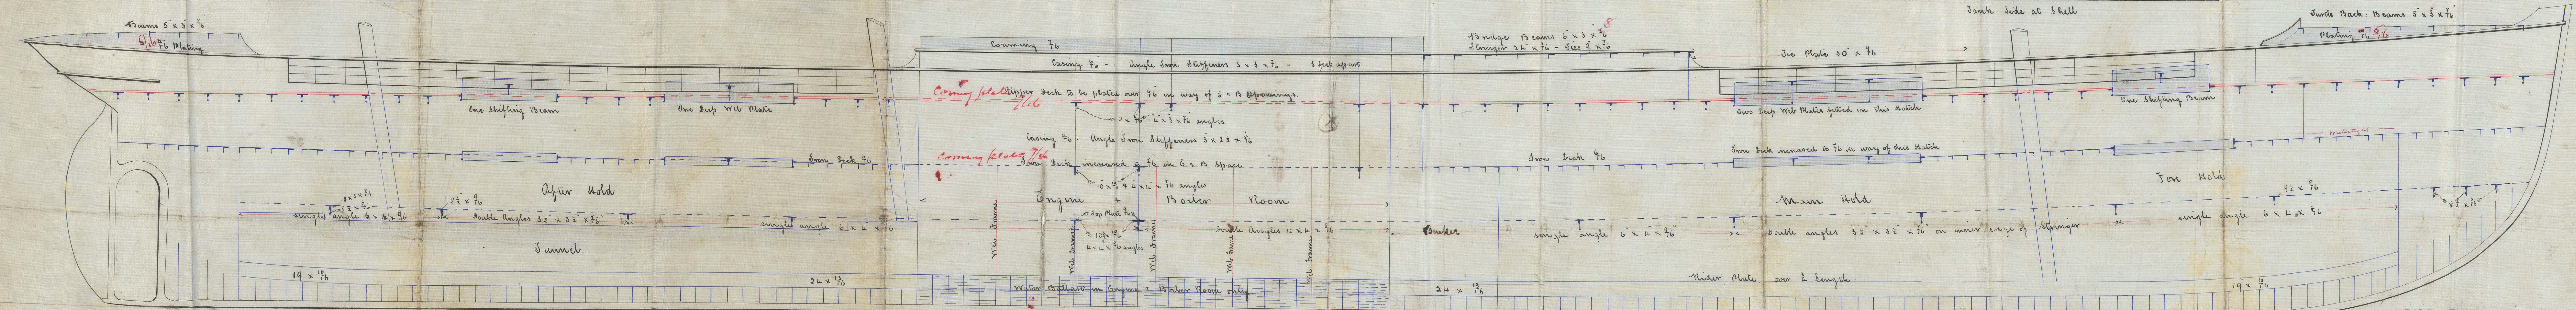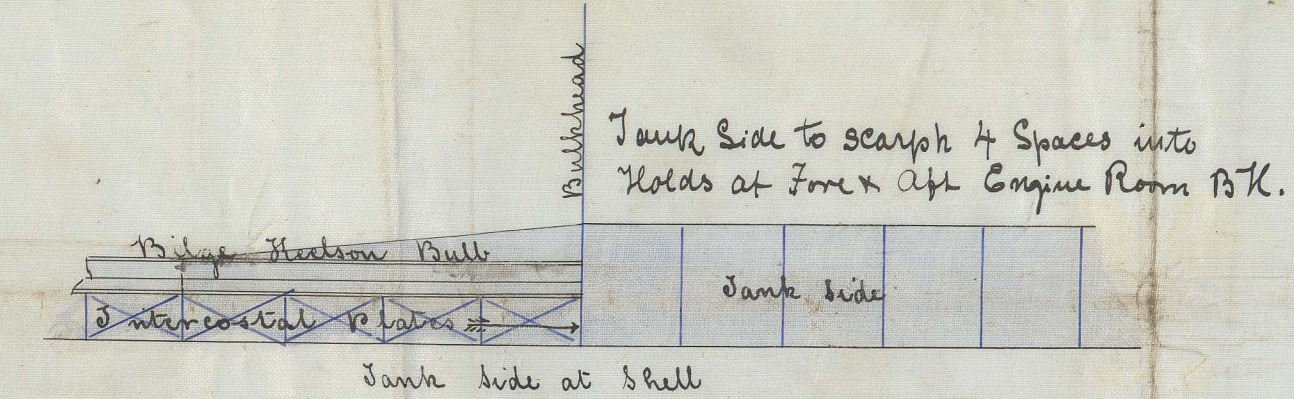

SCALE = $\frac{1}{4}$ INCH TO 1 FOOT

W.H. Pe. 10/8/81
16/5/82 - P.H.

N^o 286
RICHARDSON, DUCK & CO.
Iron Ship Builders
ROCKTON-ON-TEES

© 2021
Lloyd's Register
Foundation