
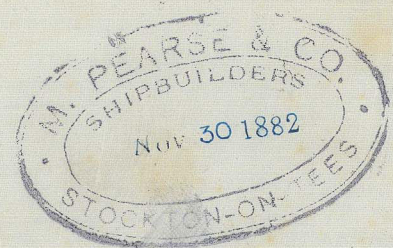


J. L. Giffels; W. H. H. Report No. 5796.

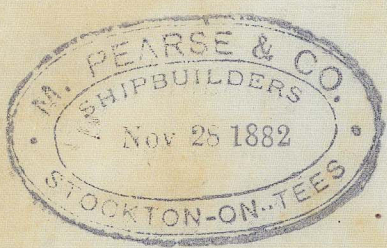

PLAN OF TANK PIPES &c



FOR

No 20555

SCALE 1/2 INCH TO ONE FOOT

DR
Not paid 1/12/82

1/12/82

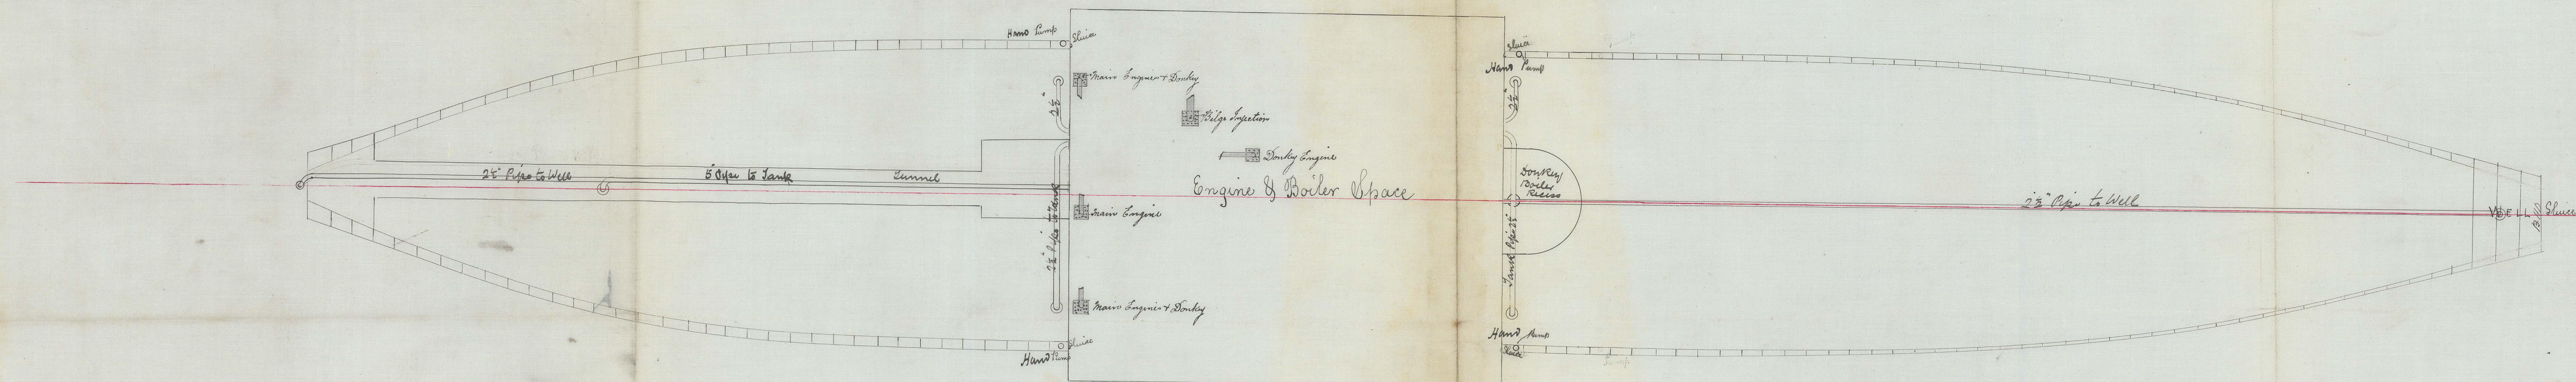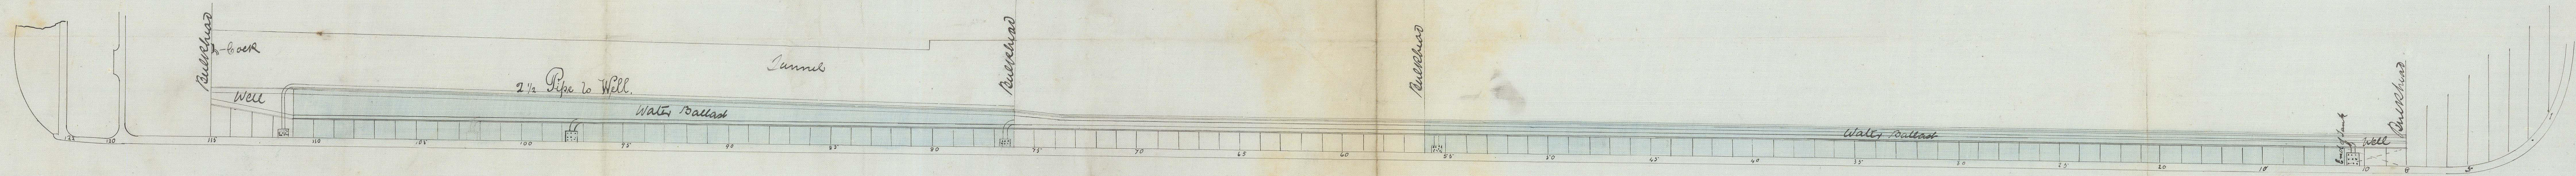

D.P.
2/12/82