
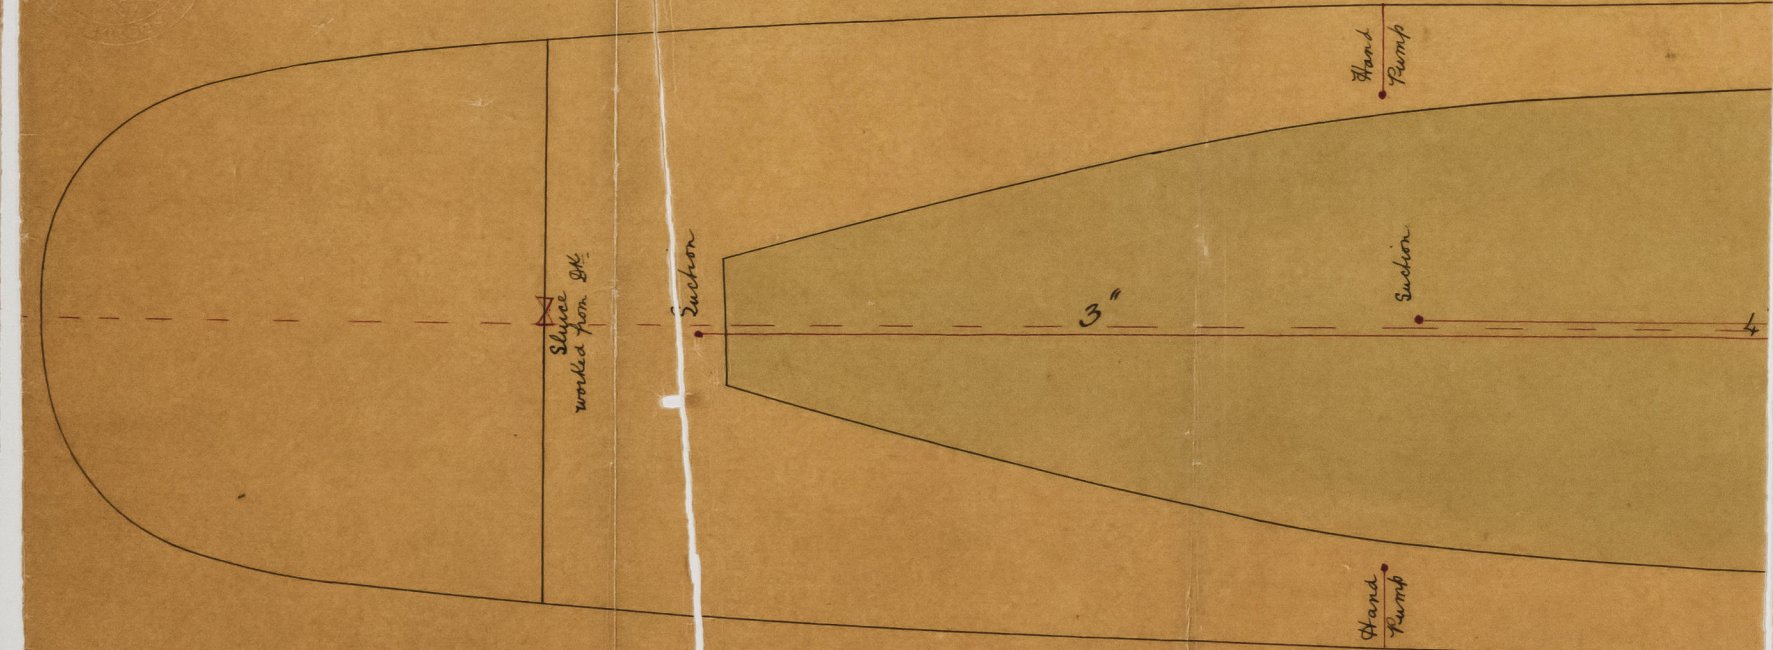



W. GRAY & CO  
IRON SHIPBUILDERS  
LONDON  
WEST  
LIVERPOOL  
18/7/83

A. P. 'Pius'; W. Hpl. Report No 5310


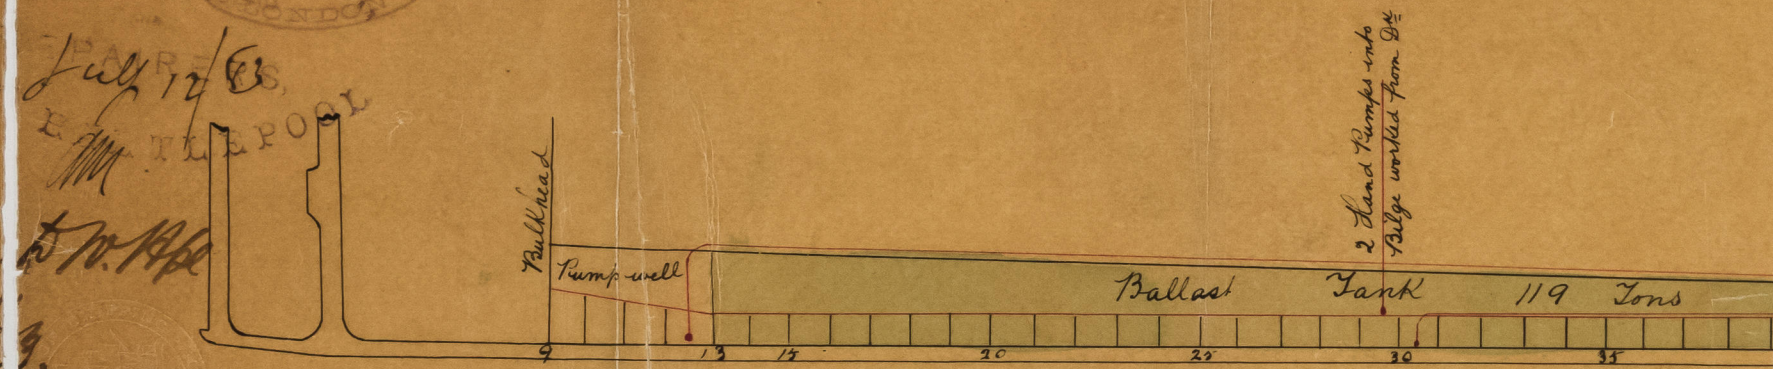


STK 908 - 0271 1/3

S.S. 278  
Pumping Arrangement  
Scale 1/8" = 1 foot


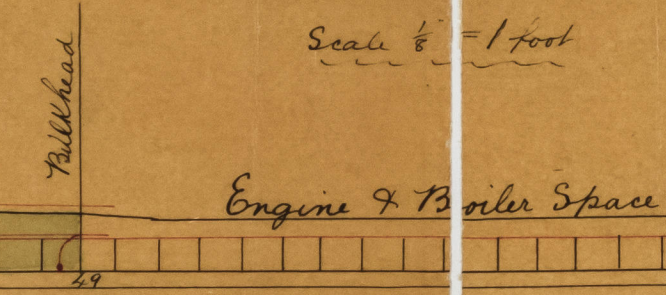


0271 2/3

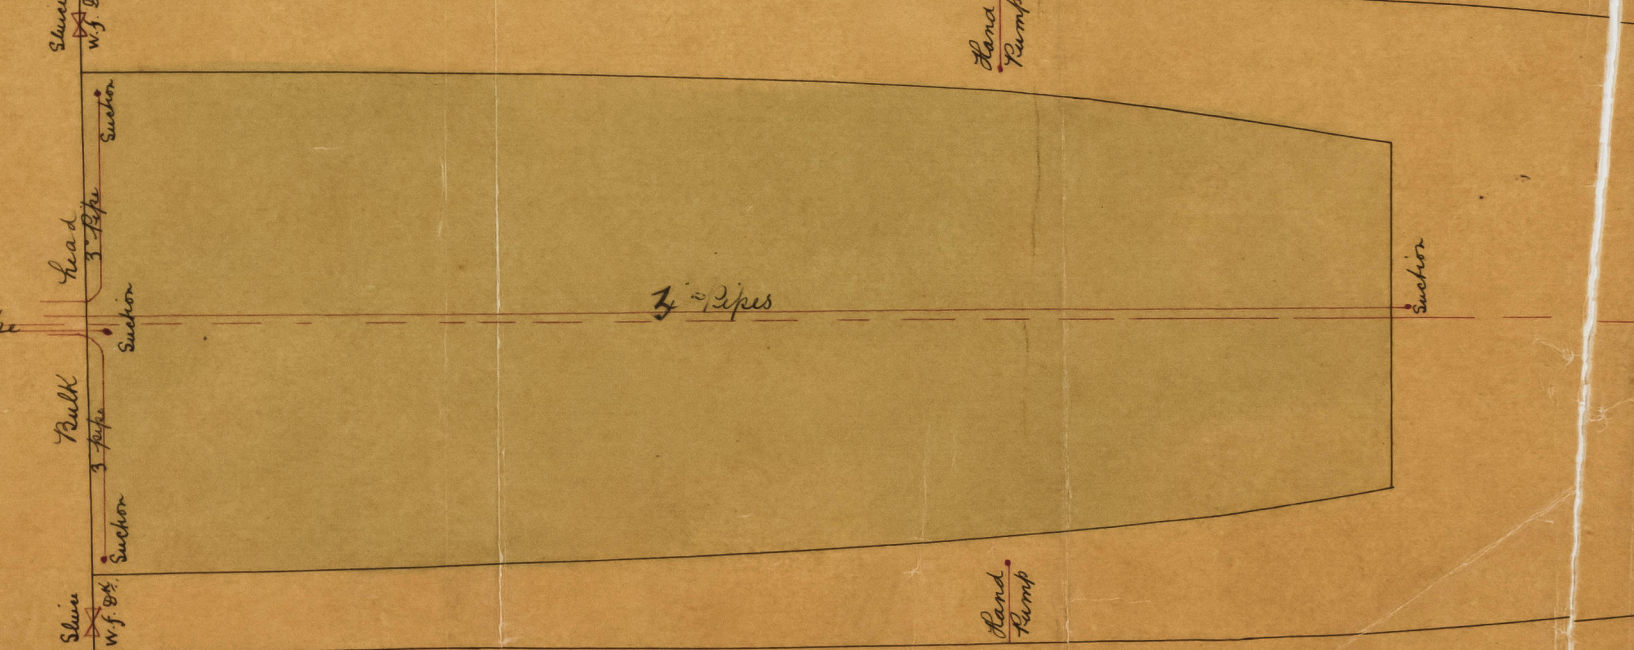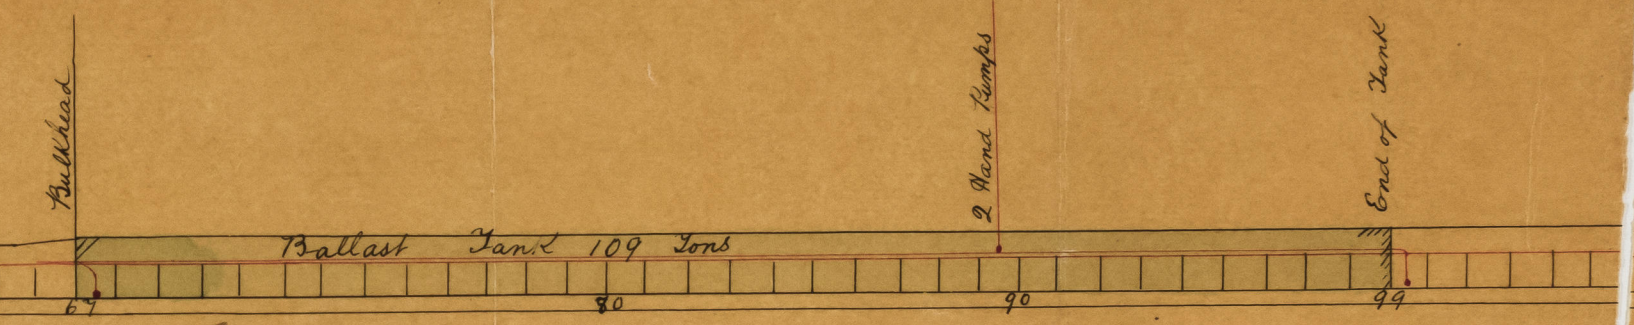

0271 3/3

W. GRAY & CO  
IRON SHIPBUILDERS  
LONDON  
WEST  
LIVERPOOL

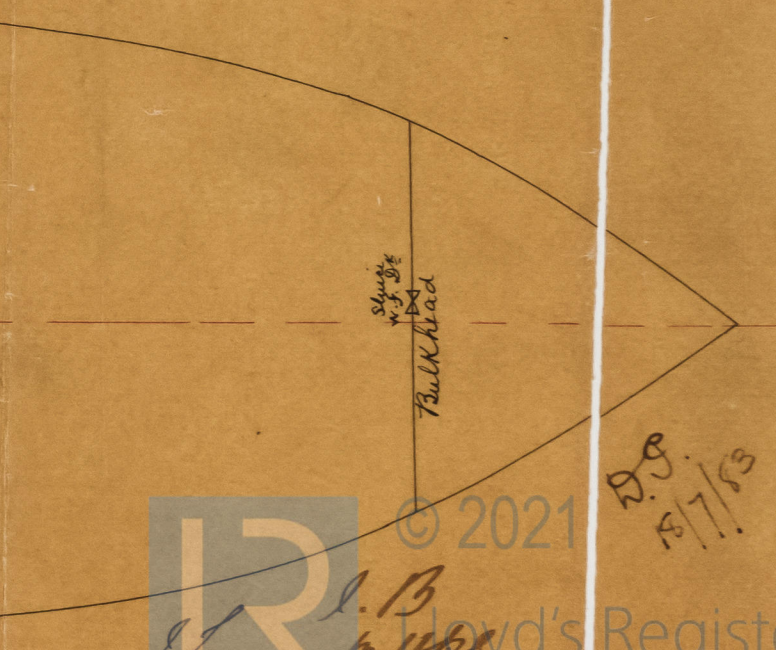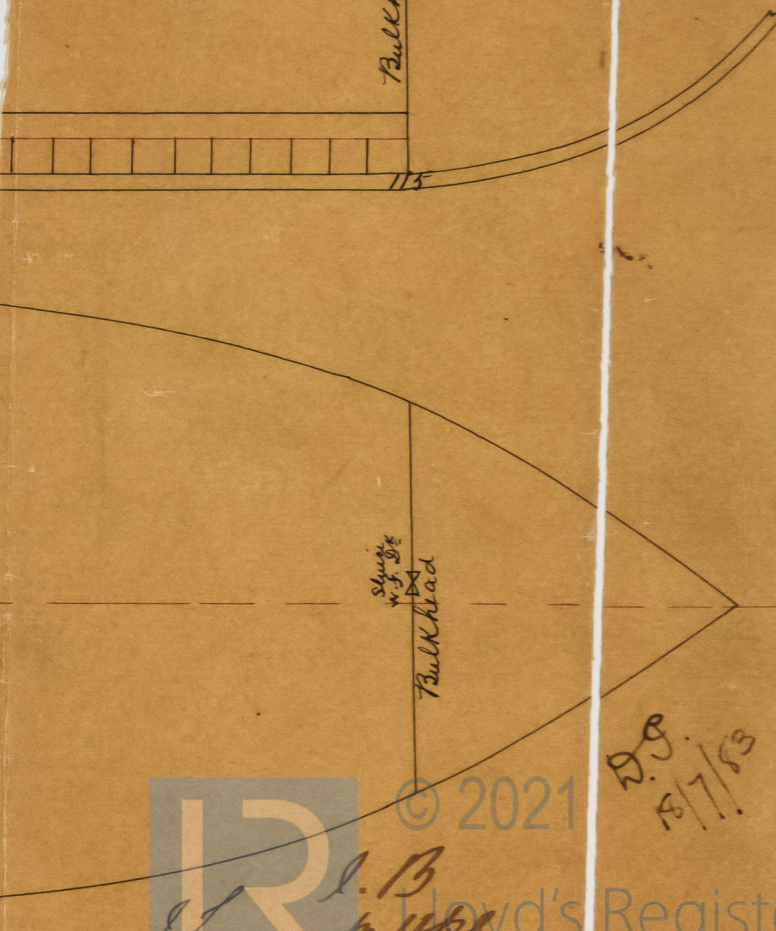

© 2021 Lloyd's Register Foundation  
14.4.83