


S.S. 'Mercurio', N. Spl. Report N° 5476


N° 287 S.S.

Fore Mast.

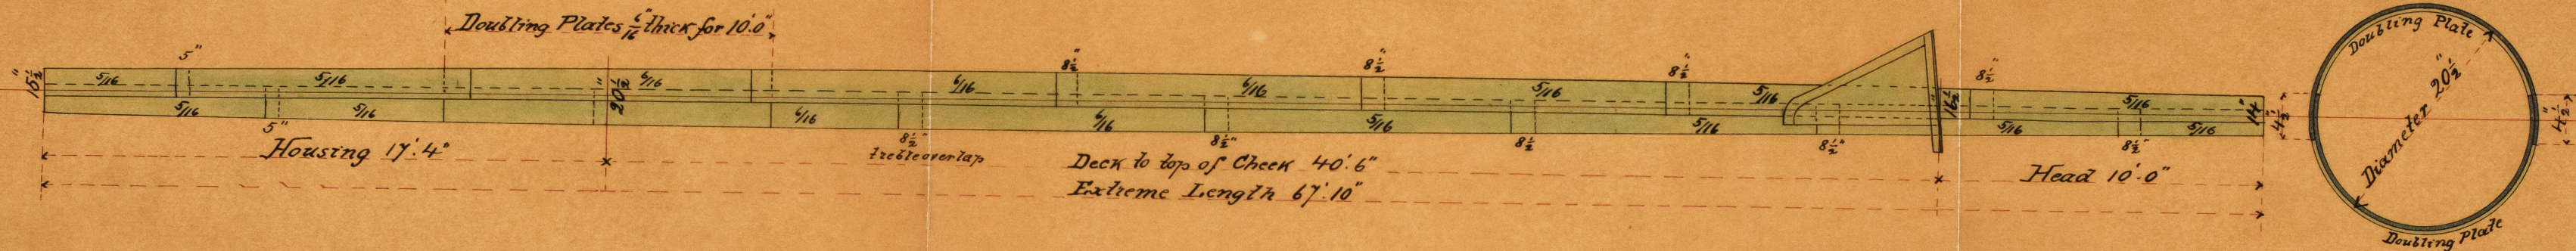

Note: Iron Masts, built without Angles
Edges double zigzag riveted.
Butts treble overlapped above wedging.
Cheek Plates $\frac{8}{16}$ "
Cheek Angles $4" \times 3" \times \frac{7}{16}$ "
 $\frac{3}{4}$ Rivets 3" spaced

Main Mast.

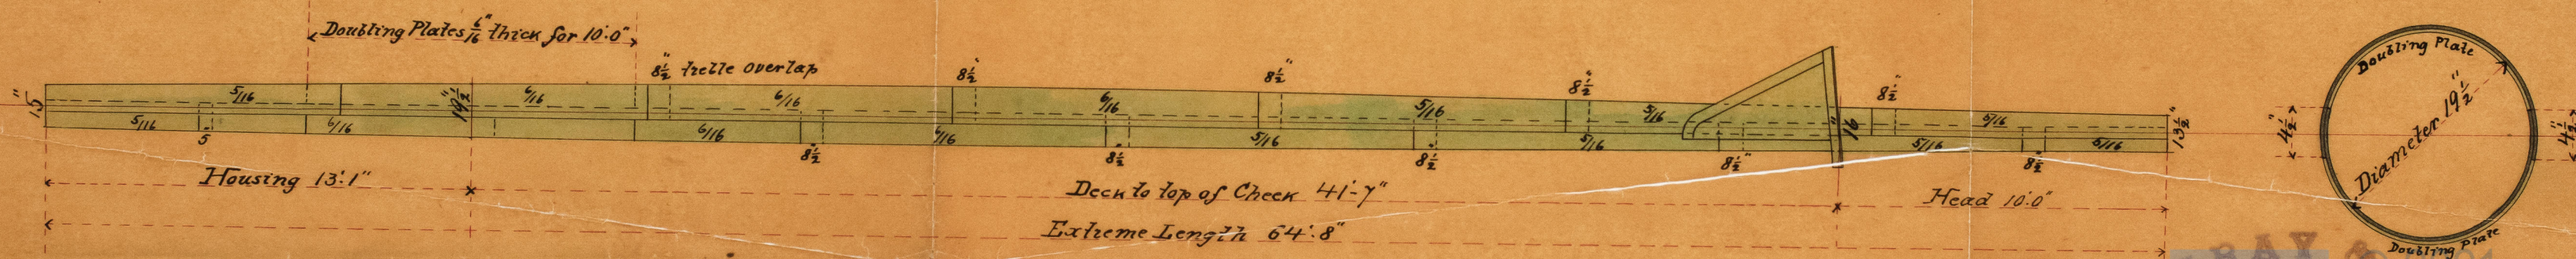

31/8780

STK910-0149

W. G. BAY
IRON SHIPBUILDERS
AND
REPAIRERS,
WEST HARTFORD
Lloyd's Register
August 29th 1883.