


LLOYD'S REGISTER OF SHIPS
 22/10/83

A. S. 'Merjulio', N. Npl. Report No. 5476.

No 287 S.S.
 Pumping Arrangement.
 Scale 3" = 1 foot.

M
 22-10-83

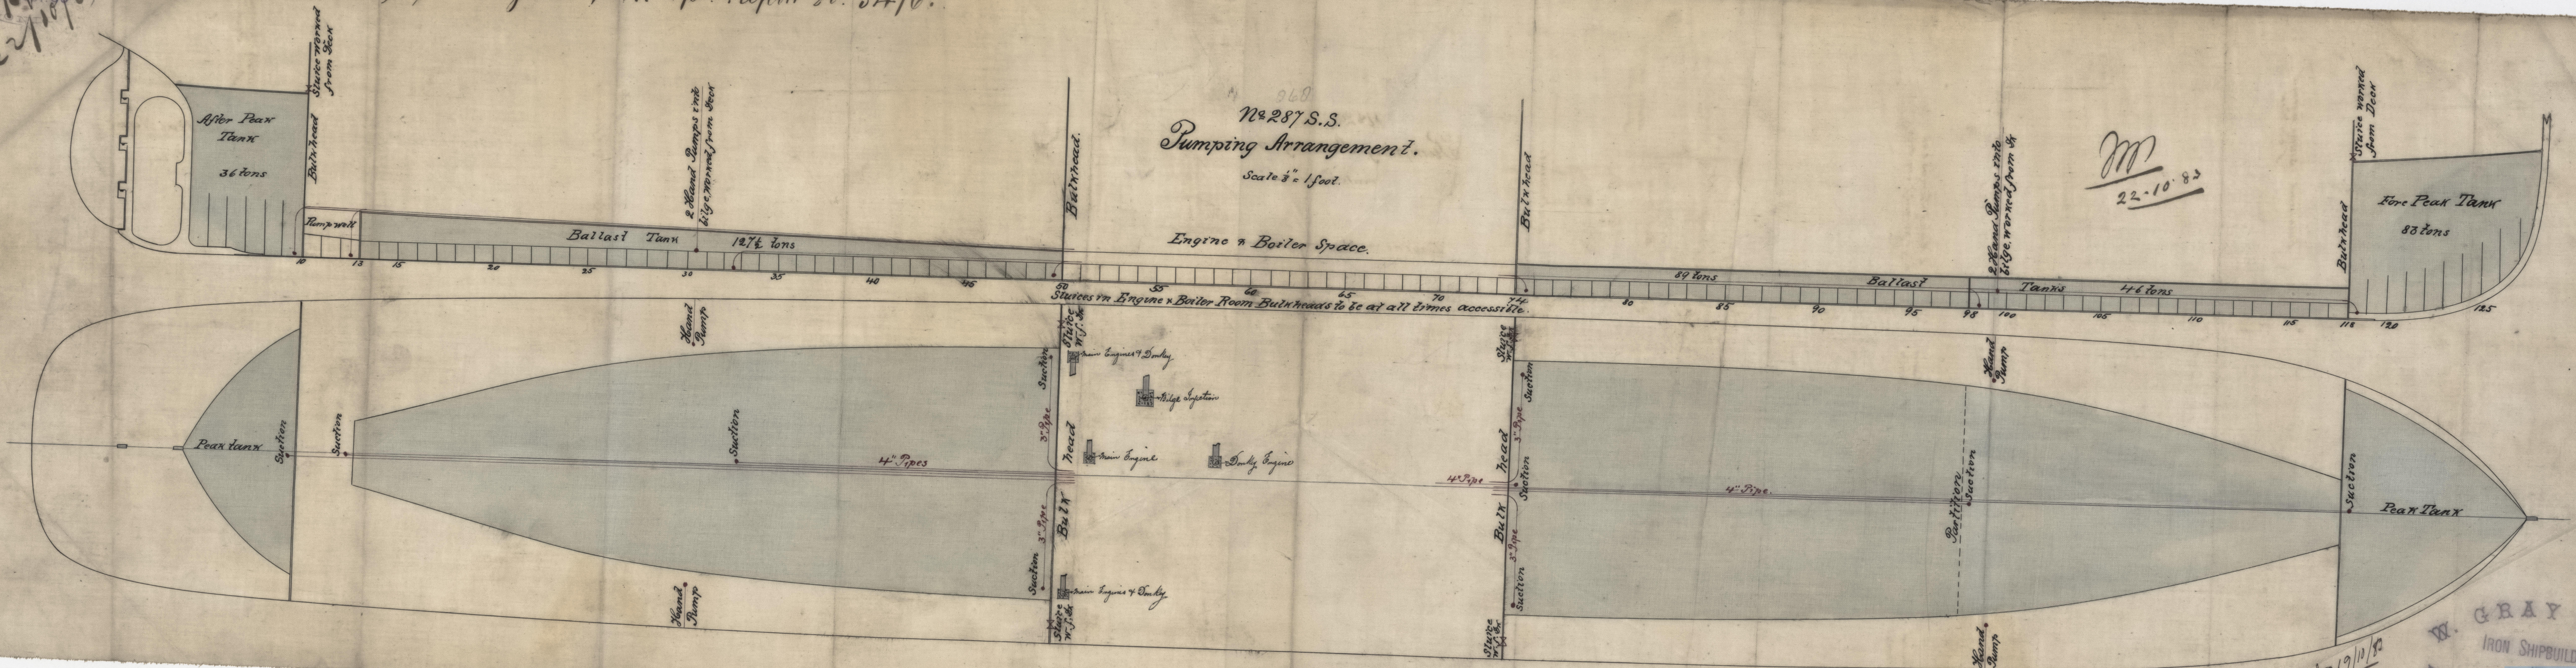

W. GRAY & CO.
 IRON SHIPBUILDERS
 AND
 REPAIRERS
 WEST BARTLEBOO

13. 14. 15
 19. 10. 83