
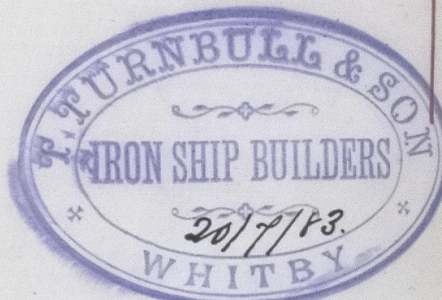


Dr: W. H. Pl.  
23/7/83

Yard No. 91. S.S. Albany; W. H. Pl. Report No. 5321.  
D: 93. S.S. "Juvit"; D: 5895.  
S: 95. S.S. "John Stevenson"; D: 5265.  
S: 97. S.S. "Invermay"; D: 5520.

Mast Plan Nos 91, 95 & 97 & 93

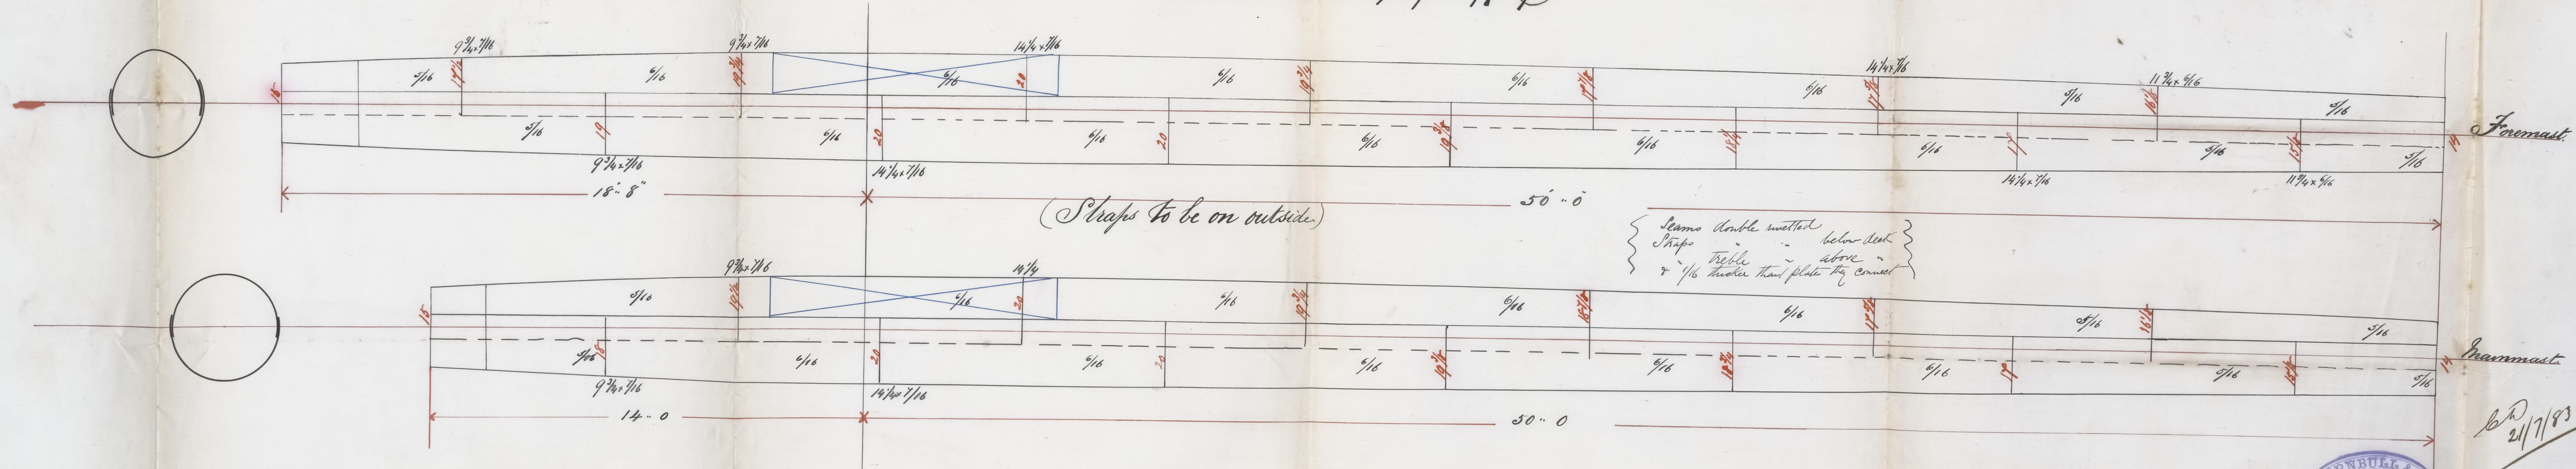

6D  
21/7/83