


Dr. D. H. H. H. H.
19/2/83.

Yard No. 91. L.S. Albany; W. Hpl. Report No. 8321.
 D^o 98. L.S. "John Stevenson" D^o 5465.
 D^o 99. L.S. "Invermay" D^o 5520.


Section of Bridge No. Engine Room
Casing.
Set No. A.A.

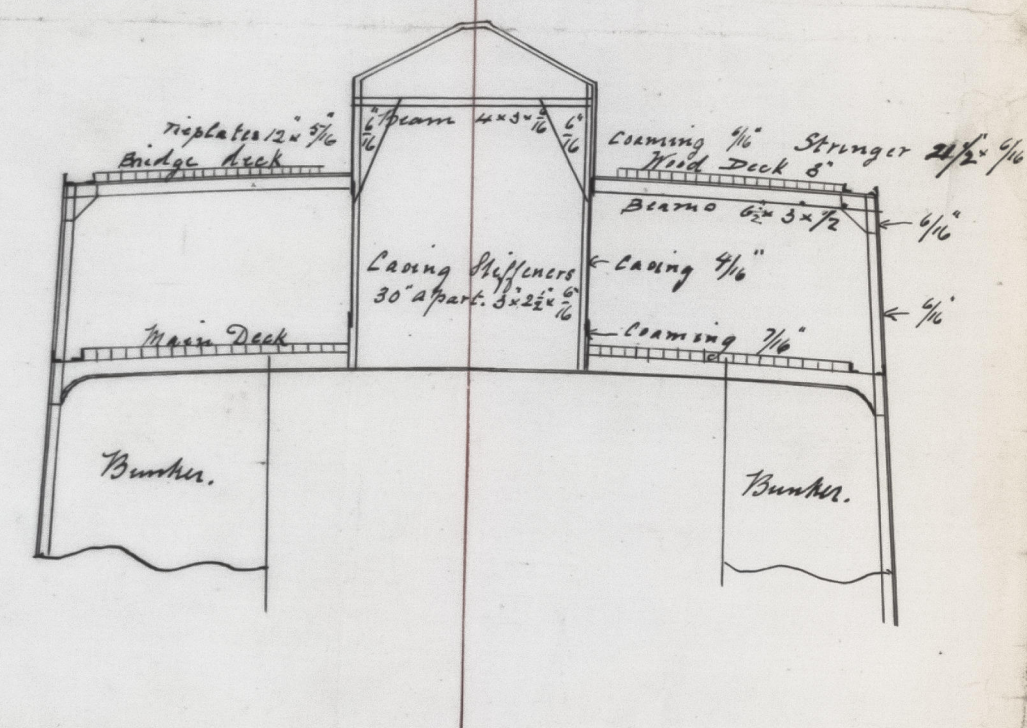

— Longitudinal Plan of No. 9155 ^{295 1/2} —
— Scale 1/8 in. = 1 ft. —

Barbican Dimensions


Length bet eyes	238.6
Barbican Extreme Snout Moulded	33.10
Depth to top of Head	19.6 & above
	17.9

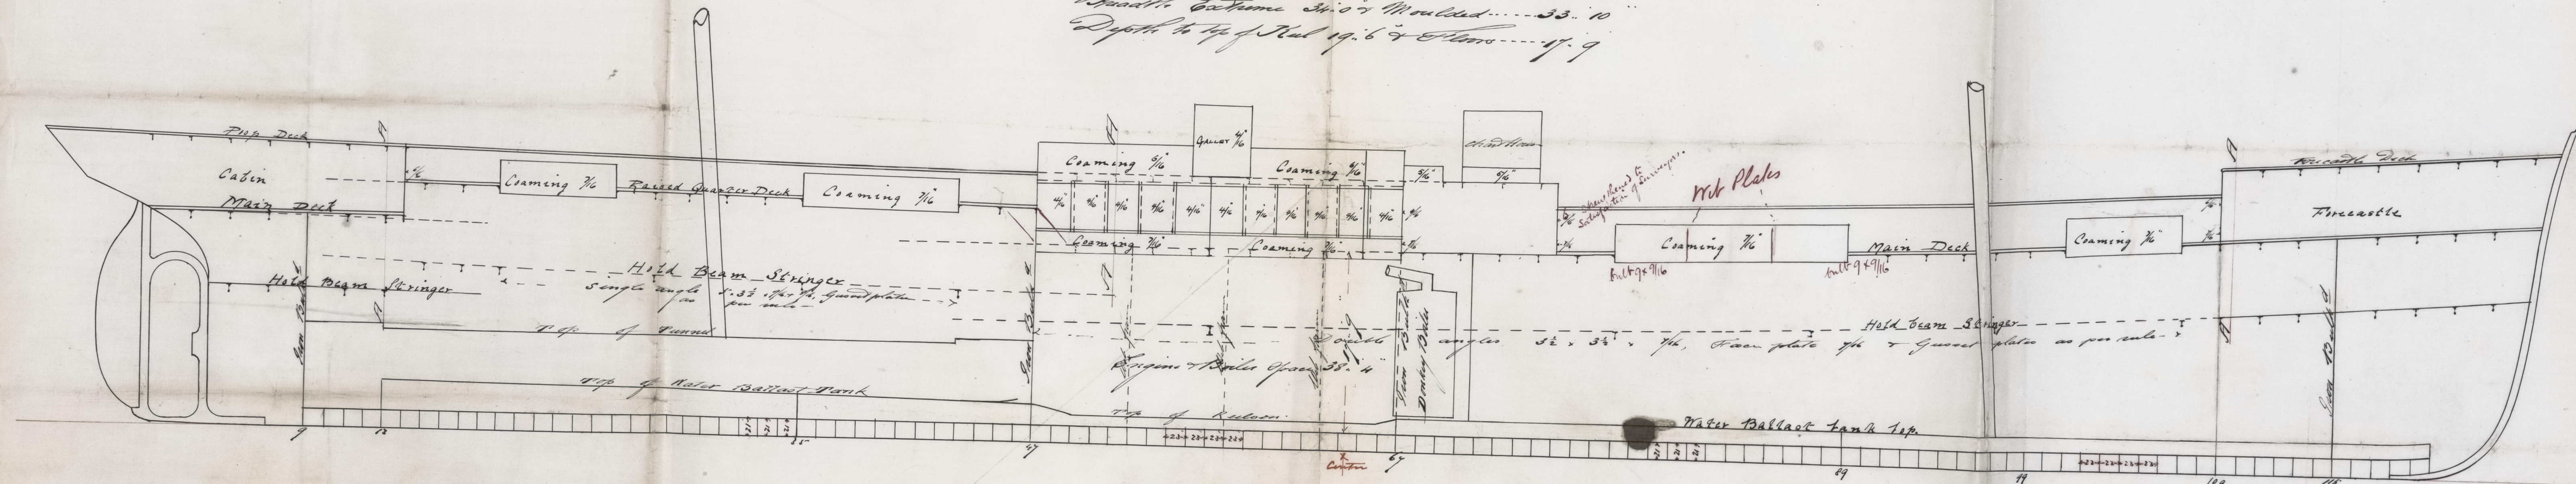

- Section of Poop & Forecastle -
- Sect. thro. A.A. -

- Prop.

- *Foucault* -

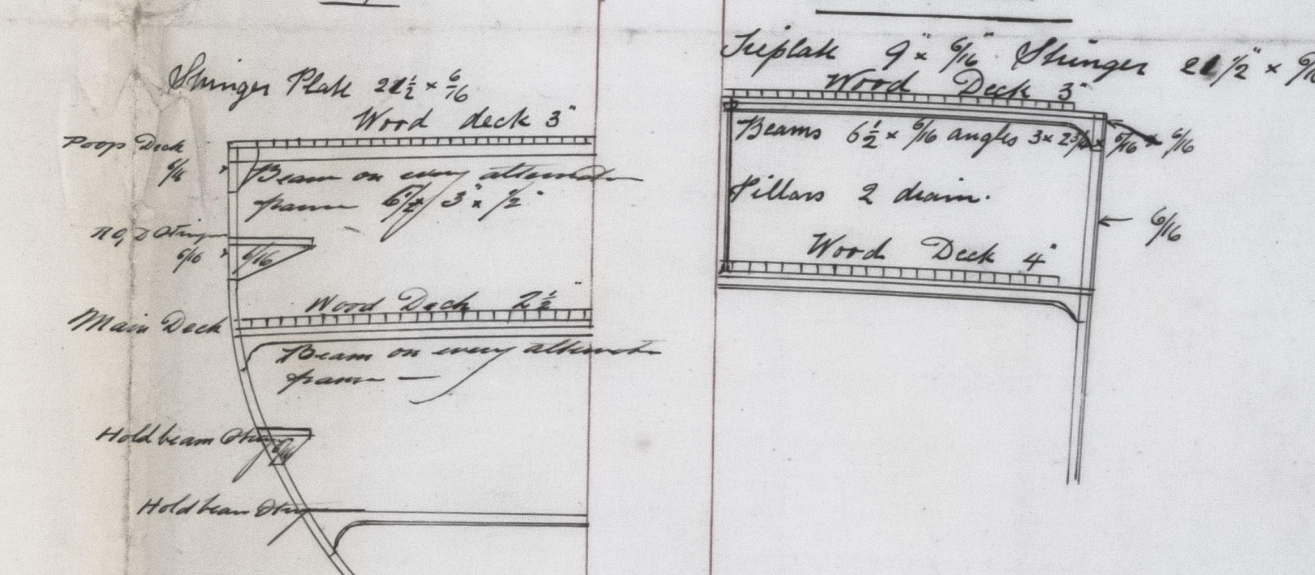

19/2/83

10/2/83

