
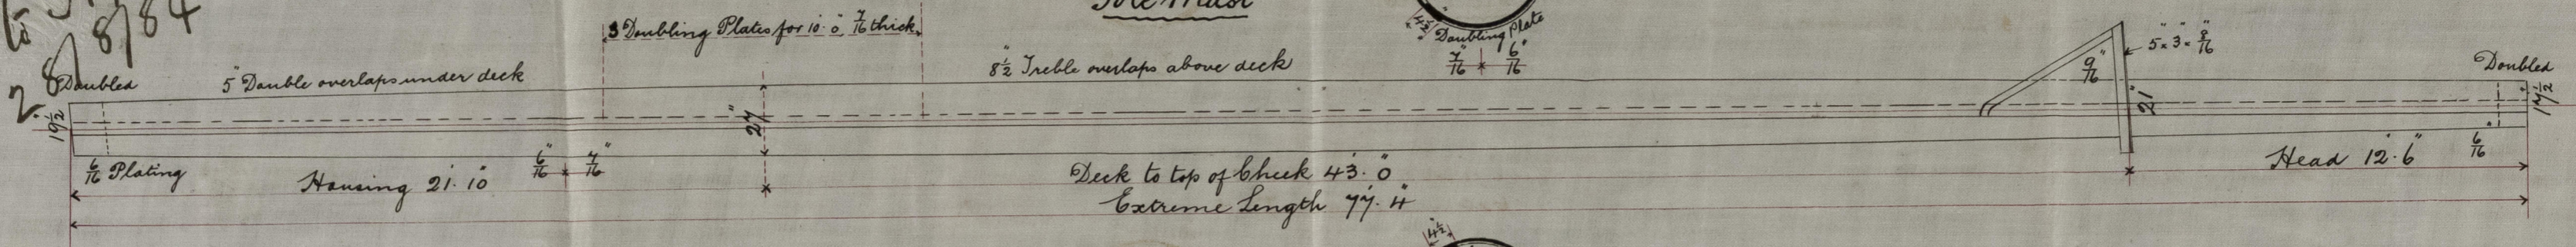




Barque "Ballumbie" W. Hpl. Report No. 5707

21 to 28/8/84


Fore Mast

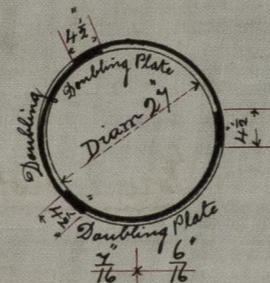



Main Mast

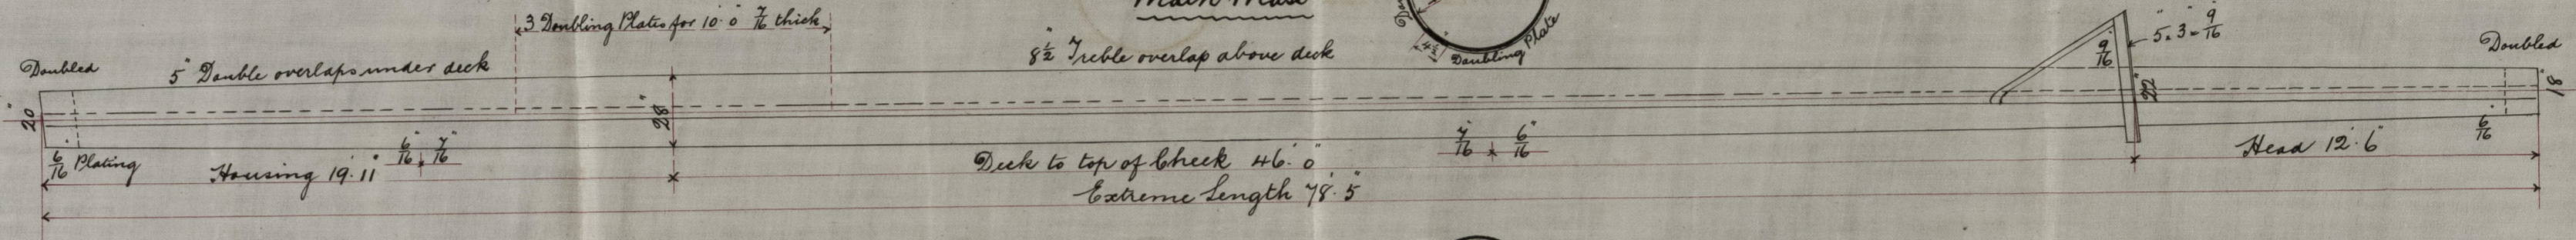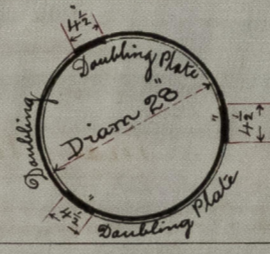



Mizen Mast

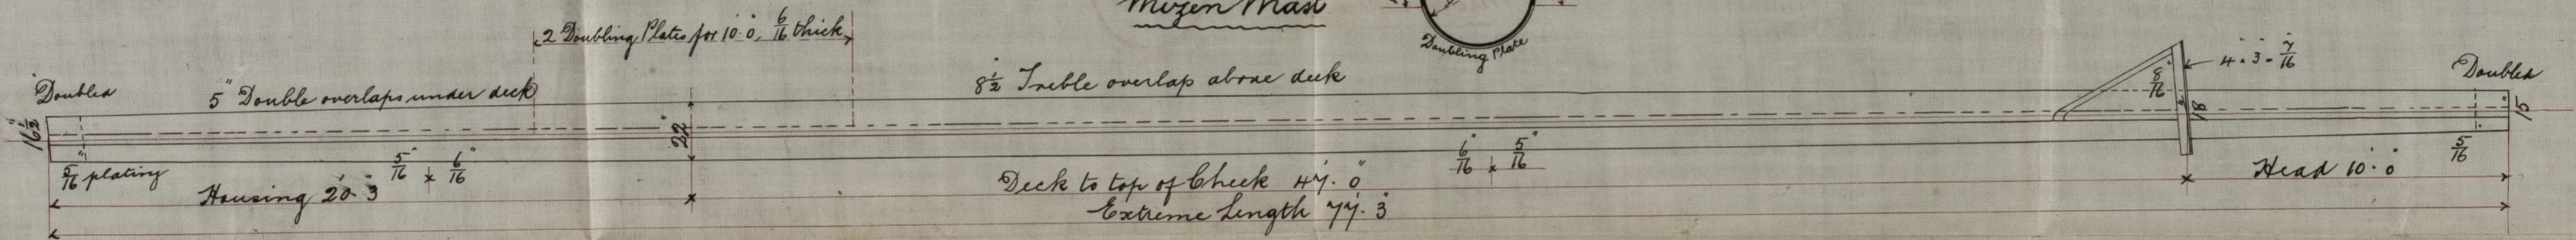


Bowsprit

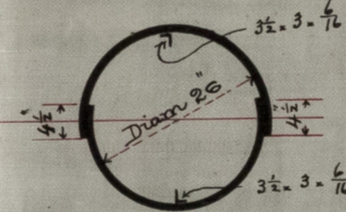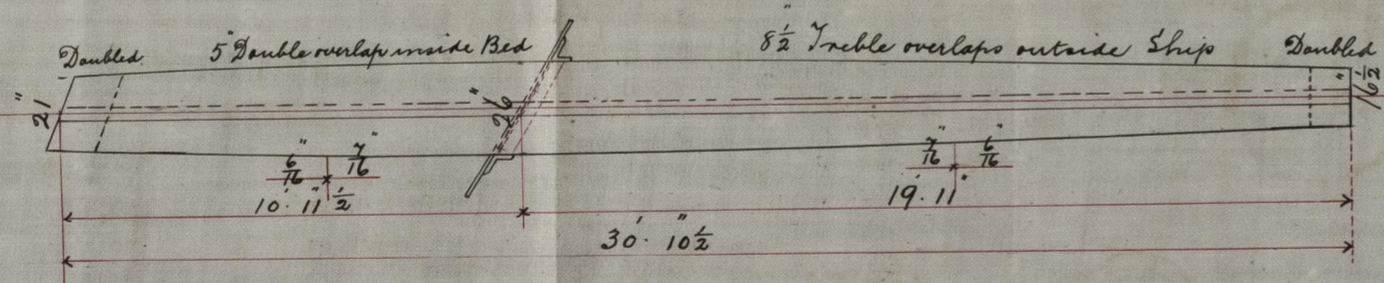

Fore & Main Lower Yards

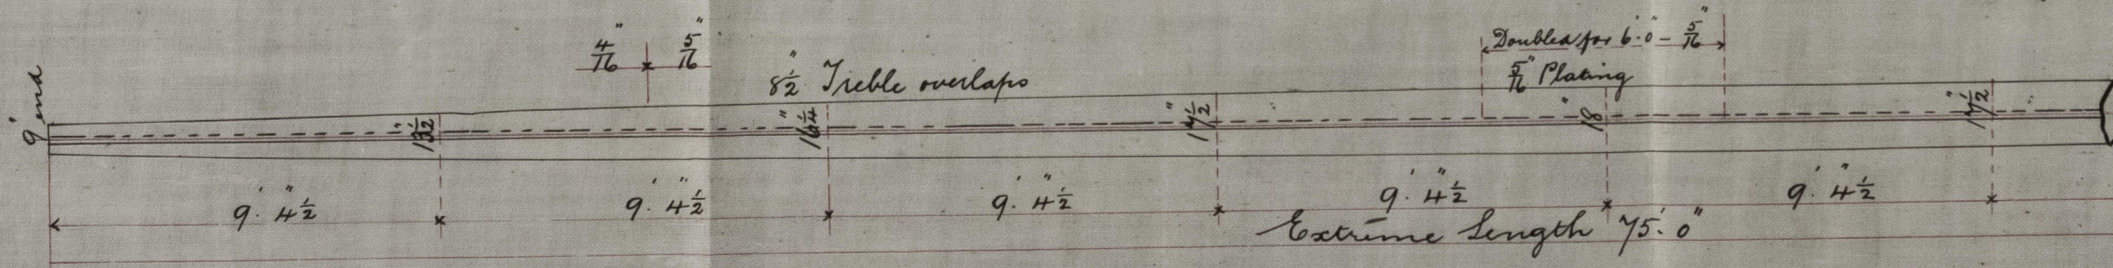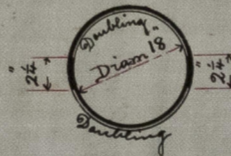


Fore & Main Top Yards

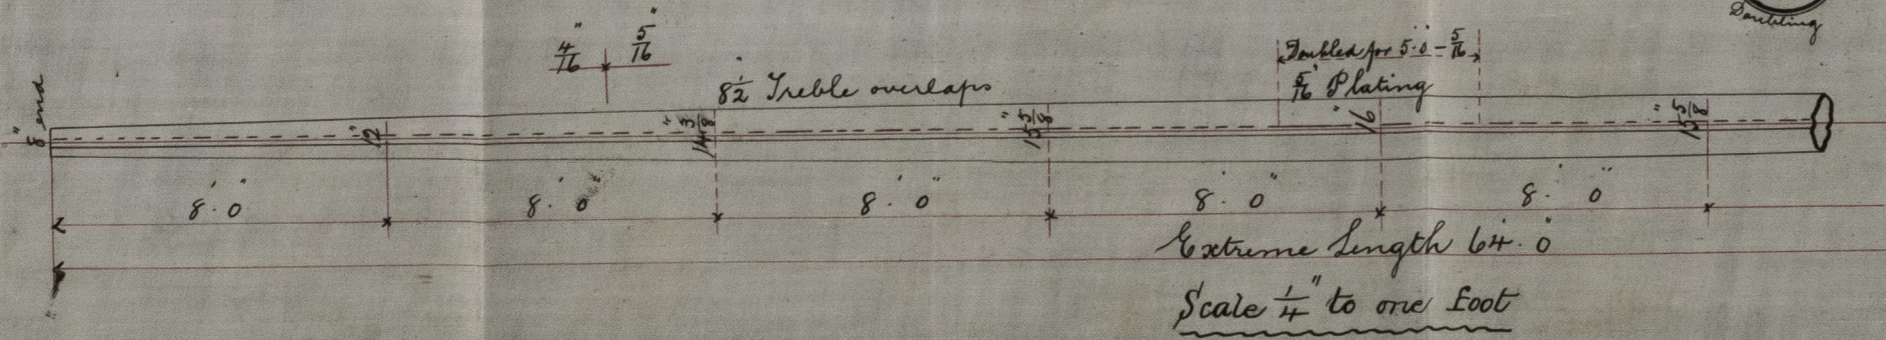

Note:

- Masts** Three Iron masts built without angles. Edges double zigzag riveted. Butts 3^{ble} overlaps above wading, double below. Doubling Plates for 10' 0" in way of upper deck. To be built with angle iron (3 1/2 x 3 x 7/16) at centre of each plate, extending the whole length of bowsprit. Edges double zigzag riveted. Butts 3^{ble} overlaps outside bed, double inside. Edges single riveted. Butts treble overlaps. Doubling plates beyond truss hoops.
- Bowsprit**
- Yards**

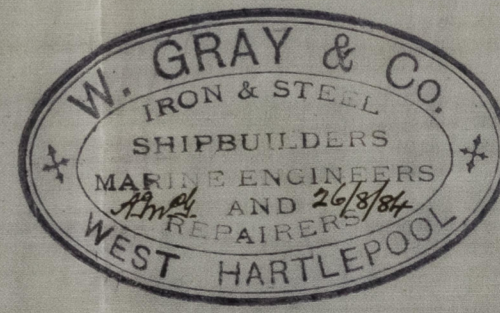

299



© 2021 Lloyd's Register Foundation

28/8/84