


S. S. Sir Robert Peel W. Dept Report No 5550

See also: 20/4/85.  
13.5.85

MIDSHIP SECTION (No 2)


Showing Outside Plating Main Deck Beams  
No 39 S S

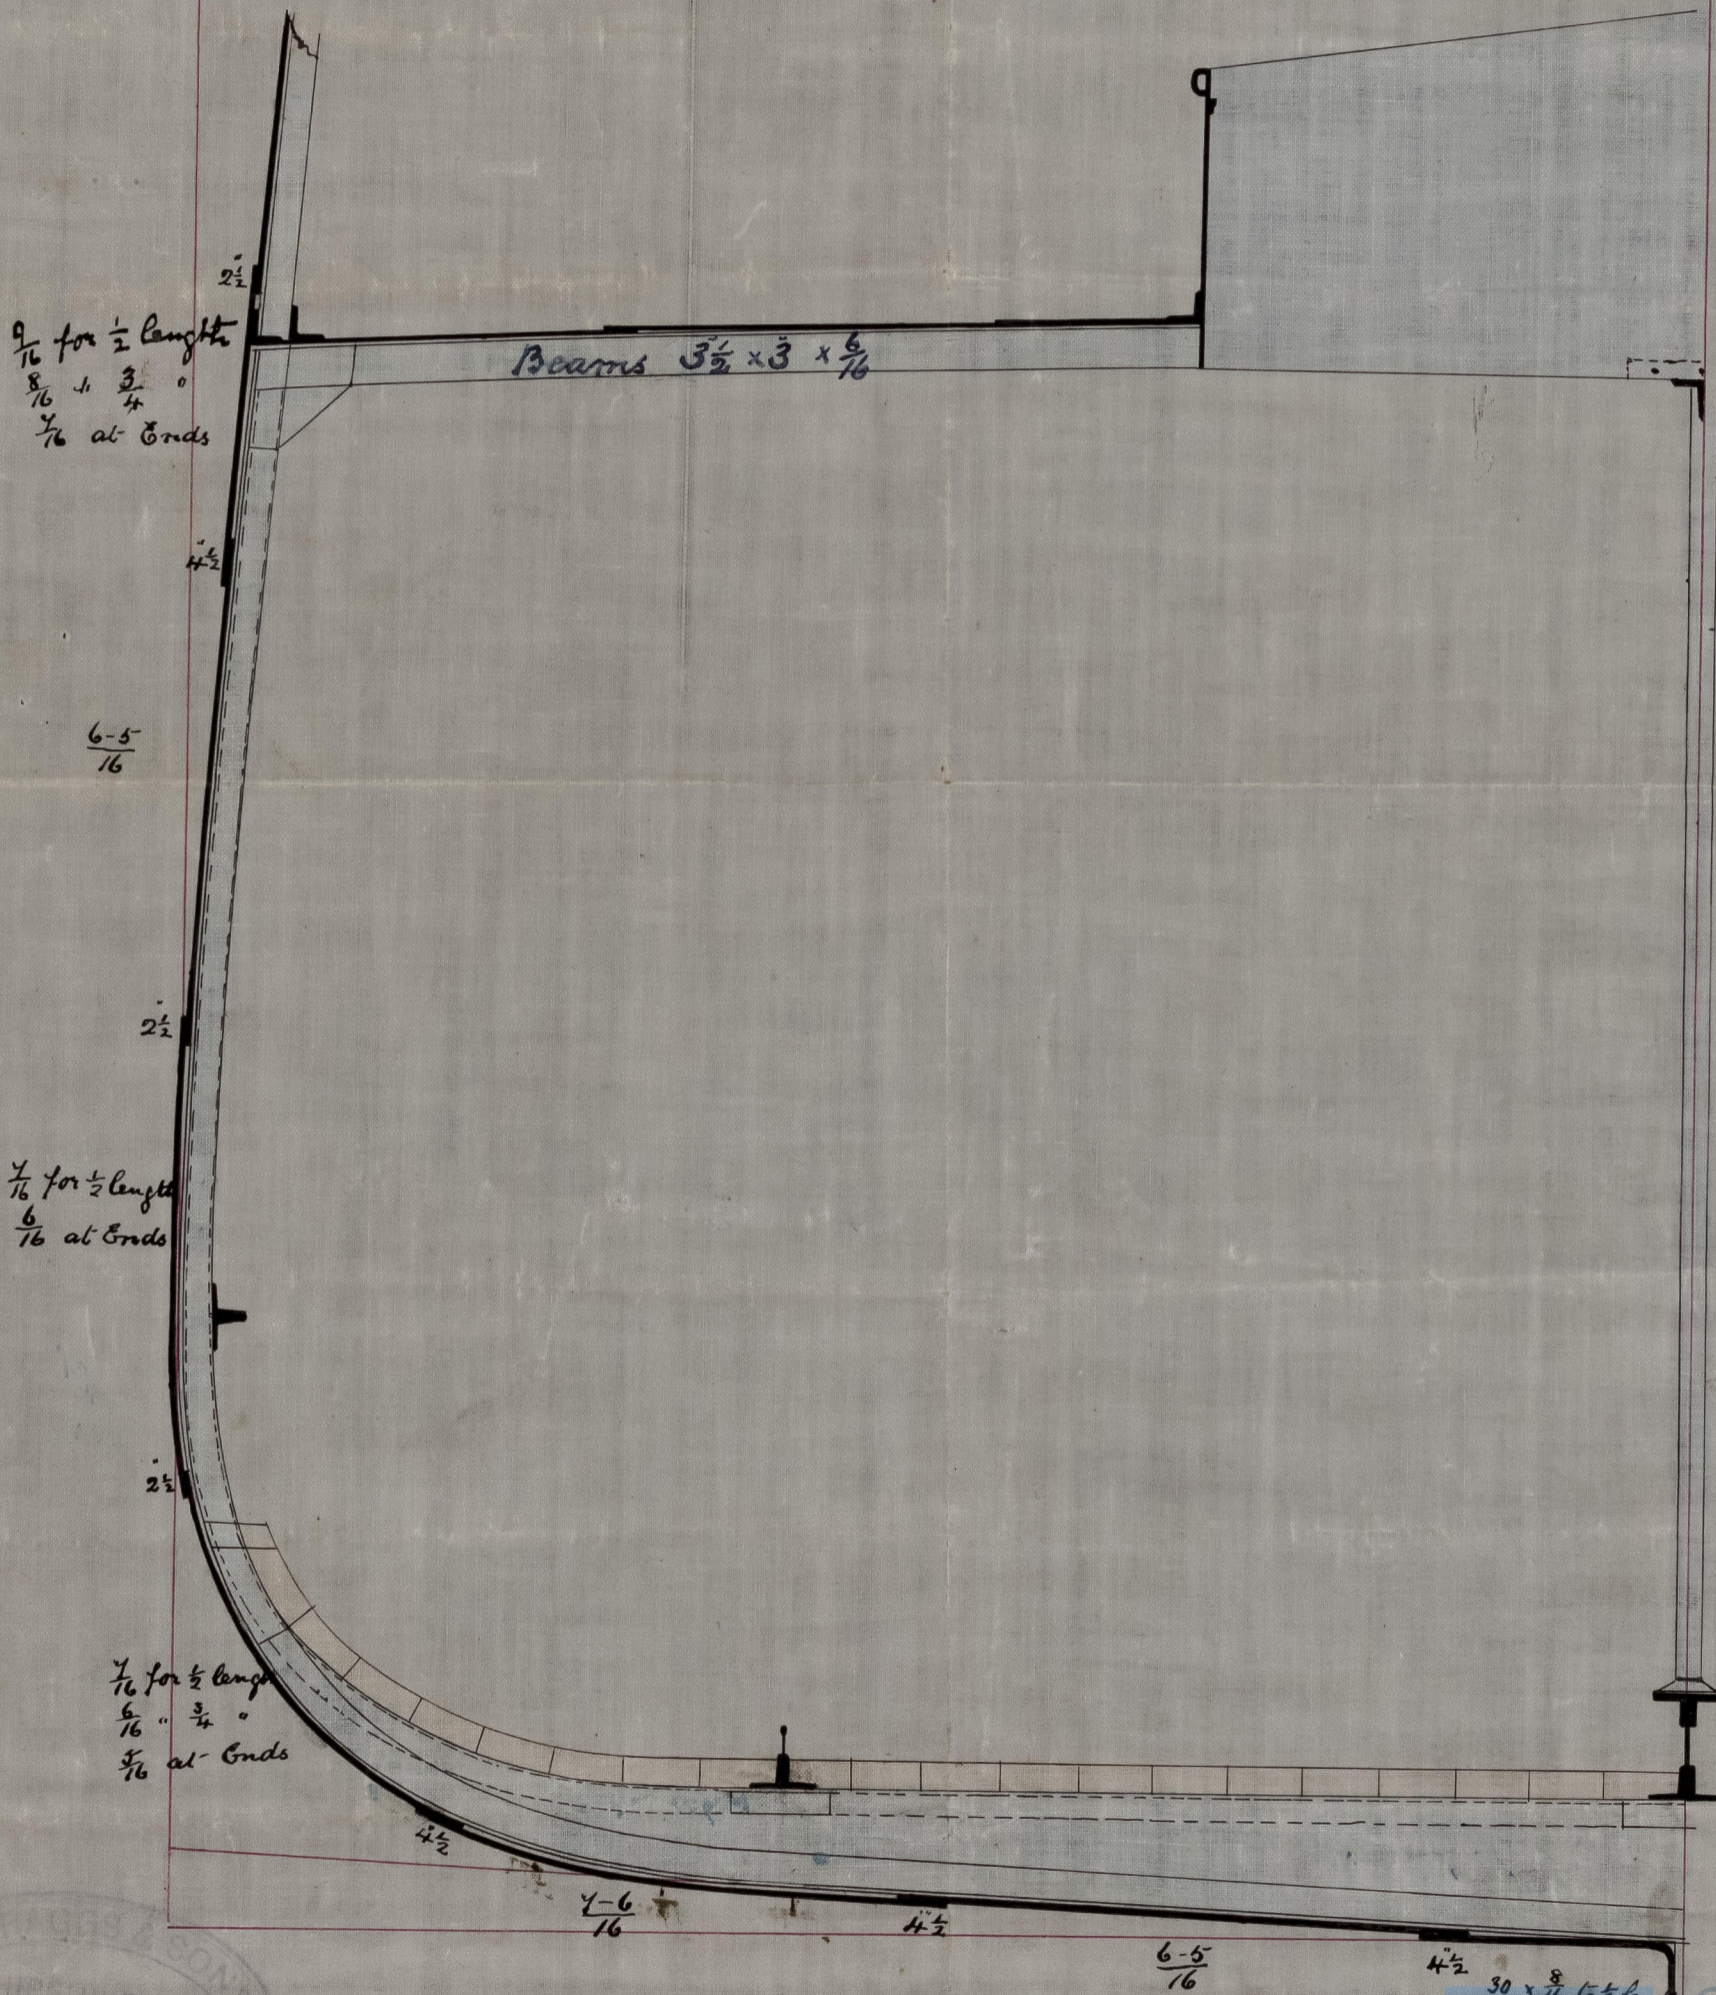

Scale 3/4 Inch to one Foot

654

15/4/85

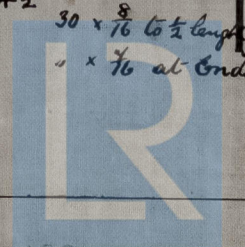

© 2021

20/4/85

Register Foundation

STK912 - 0133