


S.S. Maryland W. Spl. Report No 6296

No 317 b. b.

— Sketch shewing Frames butted —
— against Centre Keel plate —
— Scale $\frac{1}{2}$ - 1 Foot —

5.8.86.

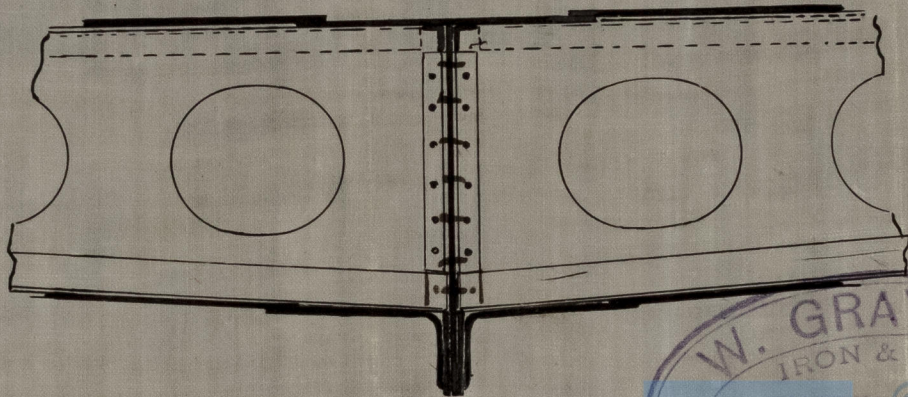

J.H.L.
5/8/86



STK 913-0288