

RECEIVED
25 SEP 86
LONDON

del to Mr. H. H.
24/9/86


S.S. "Maryland" N. Xpl Report No. 6296.

RECEIVED
18 JUL 86
LONDON


S.S. No 317
Pumping Arrangement.
Scale 1/8" = 1 foot.

W.R.A. 229-86.

M
25-9-86

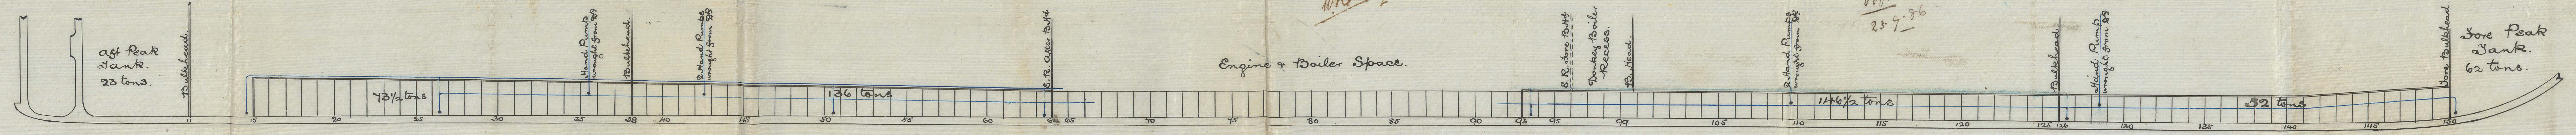

Engines are being made by the Central Marine Engineering Coy
West Hartlepool.

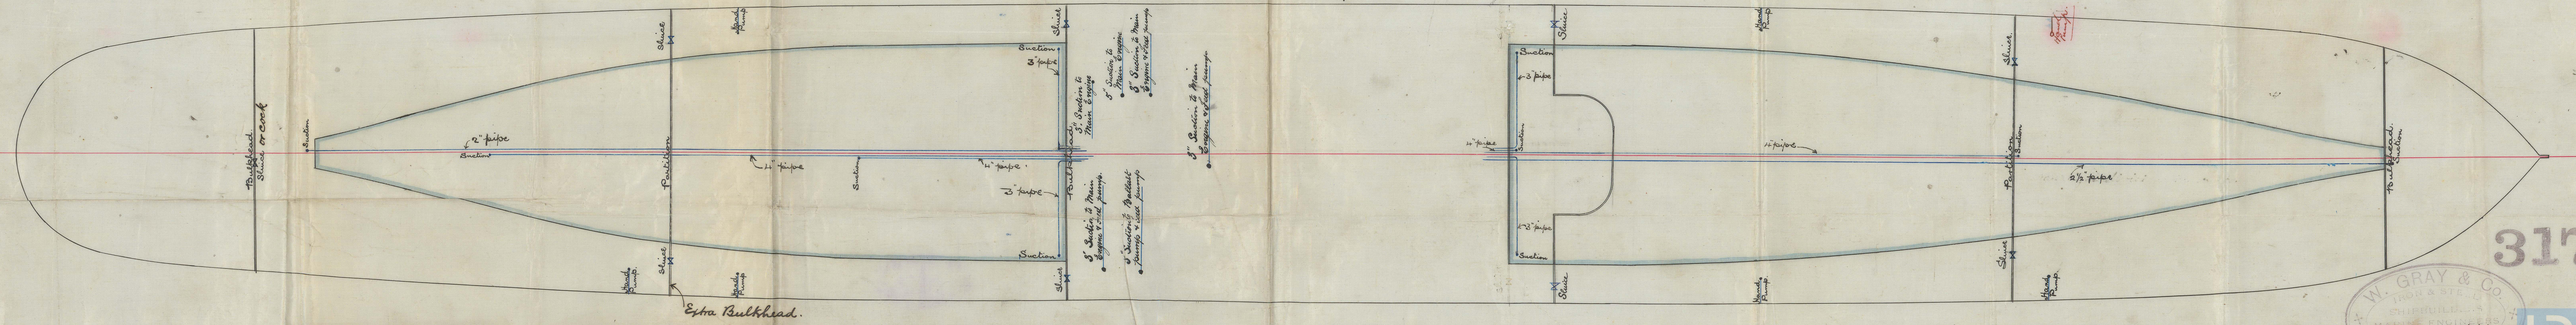

317

317

W. GRAY & CO.
IRON & STEEL
SHIPBUILDERS
MARINE ENGINEERS
AND PAINTERS
WEST HARTLEPOOL
17/9/86

Lloyd's Register
Foundation

_____ of _____


6 Dec



STK 913 - 0296

1870. 9. 2

Entschuldigend und anerkennend

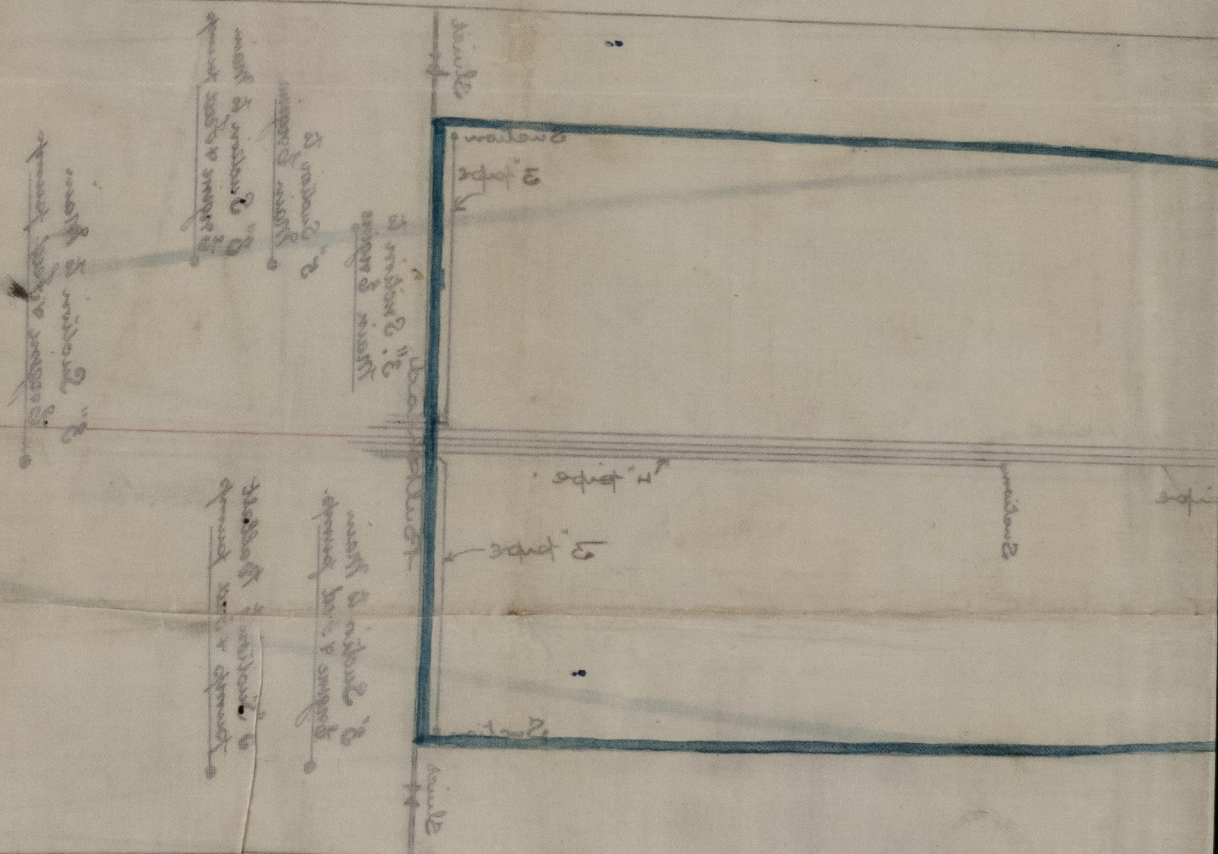

Lloyd's Register
Foundation